

LTS. 14 TO 26, 27 TO 78.  
Block or  
Abstract No. 61 Survey or Addition



ASSESSOR'S BLOCK BOOK FOR HARRIS COUNTY, TEXAS

Vol. 9-23/26  
S. D. 1 D. D.


CAMBRIDGE PLACE  
A.C. REYNOLDS SUR. A-61

| PATENT |      |                 |      |   | CERTIFICATE |     |       |           |                |
|--------|------|-----------------|------|---|-------------|-----|-------|-----------|----------------|
| No.    | Vol. | TO WHICH ISSUED | DATE |   | ACREAGE     | No. | CLASS | CHARACTER | TO WHOM ISSUED |
|        |      |                 | M    | D |             |     |       |           |                |

Scale 100' = one inch.

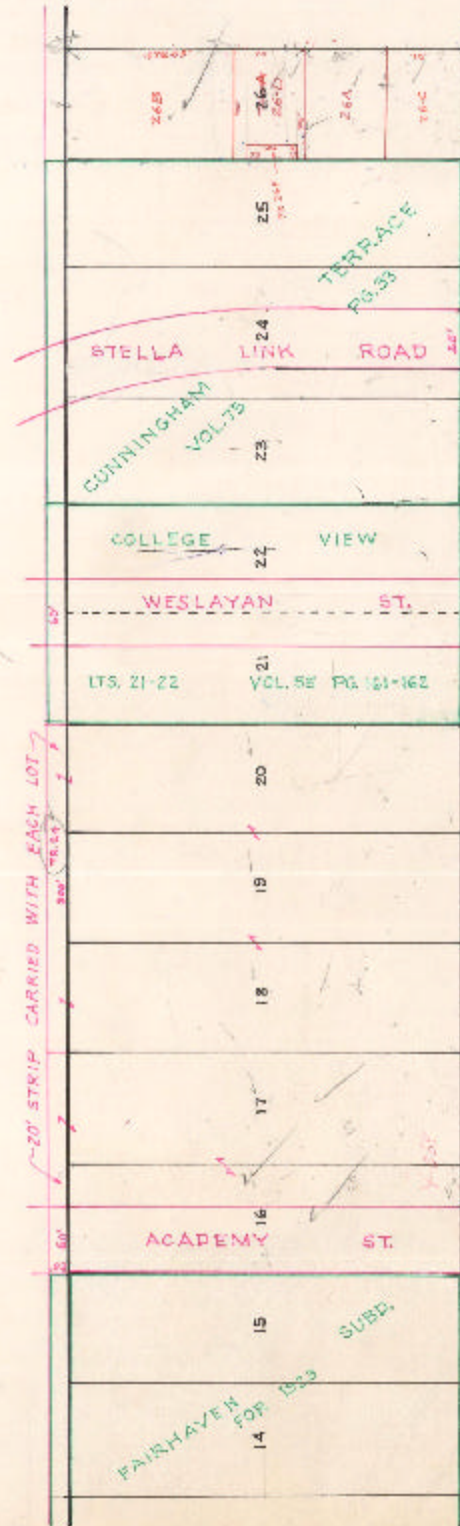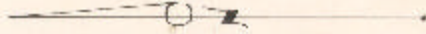

Bellaire Blvd

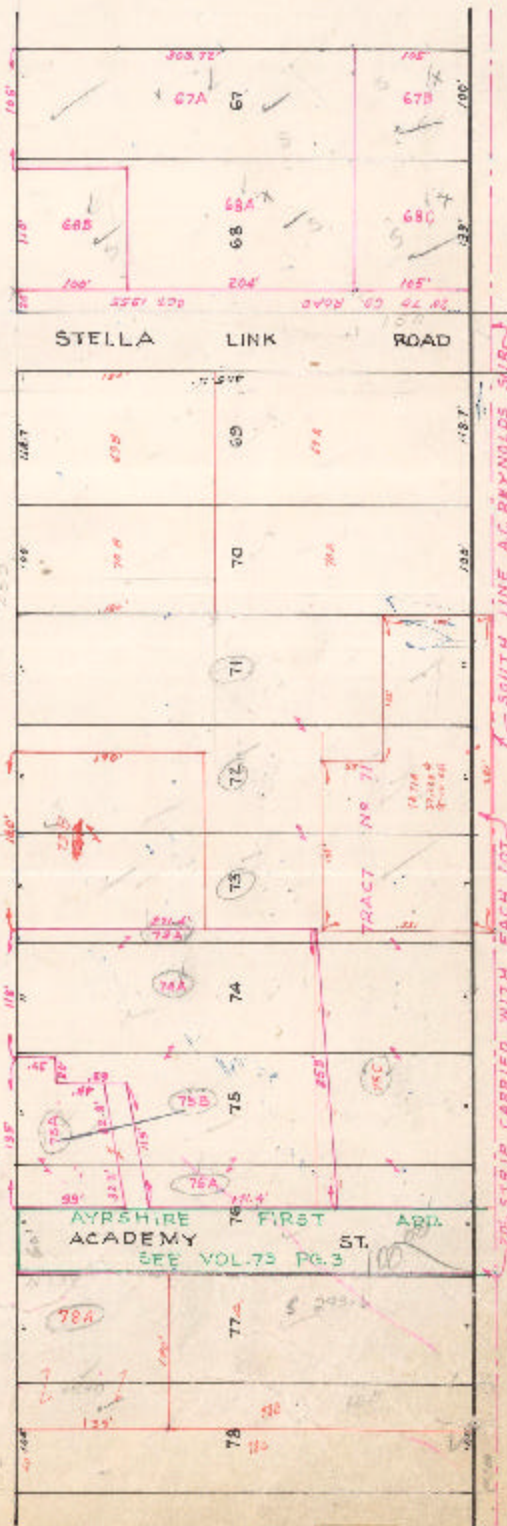

20' STRIP CARRIED WITH EACH LOT

20' STRIP CARRIED WITH EACH LOT