


ASSESSOR'S BLOCK BOOK FOR HARRIS COUNTY, TEXAS

47

Block or Abstract No. 8 & 8 *8/02/67* Survey of Addition Westmoreland Farms, T. 28 N. 37 E. 12 Plat No. Vol. 37-47 S. D. 28 D. D. 12

PATENT				CERTIFICATE			
No.	Vol.	TO WHOM ISSUED	DATE	ACREAGE	No.	CLASS	CHARACTER
			M	D	Y	TO WHOM ISSUED	

Scale 1" = 100 feet

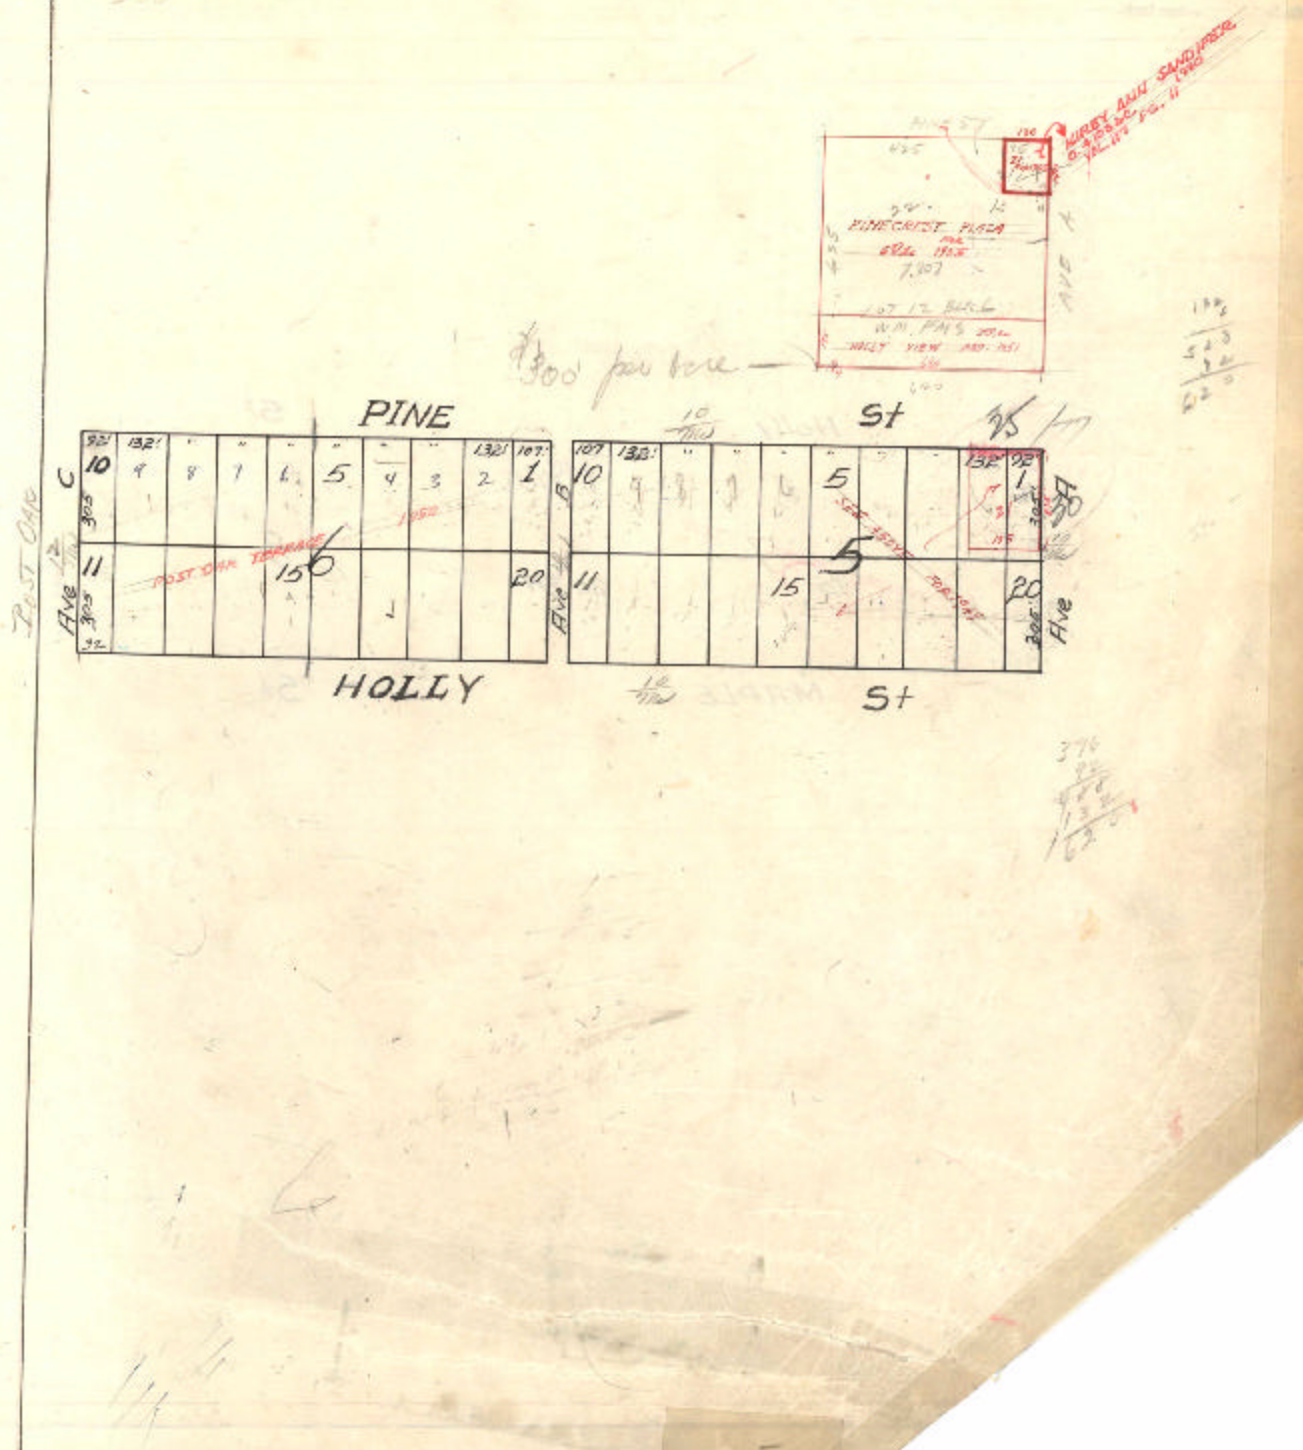

Subdivisions of Tracts specified below, as shown on above plat, were made in the respective years specified, before assessment. None except for one meter as shown.

Tract No. _____	subdivided in 19 _____	into tracts Nos. _____	Tract No. _____
Tract No. _____	subdivided in 18 _____	into tracts Nos. _____	Tract No. _____
Tract No. _____	subdivided in 17 _____	into tracts Nos. _____	Tract No. _____
Tract No. _____	subdivided in 16 _____	into tracts Nos. _____	Tract No. _____
Tract No. _____	subdivided in 15 _____	into tracts Nos. _____	Tract No. _____