

ASSESSOR'S BLOCK BOOK FOR HARRIS COUNTY, TEXAS


54/132

Block or Abstract No. 87515 Survey or Addition ALLEN VALE Plat No. S. D. 20 D. D. 10

PATENT				CERTIFICATE				
No.	Vol.	TO WHOM ISSUED	DATE	ACREAGE	No.	CLASS	CHARACTER	TO WHOM ISSUED
			N	D				

Scale 20' = one inch.

MAP 1052

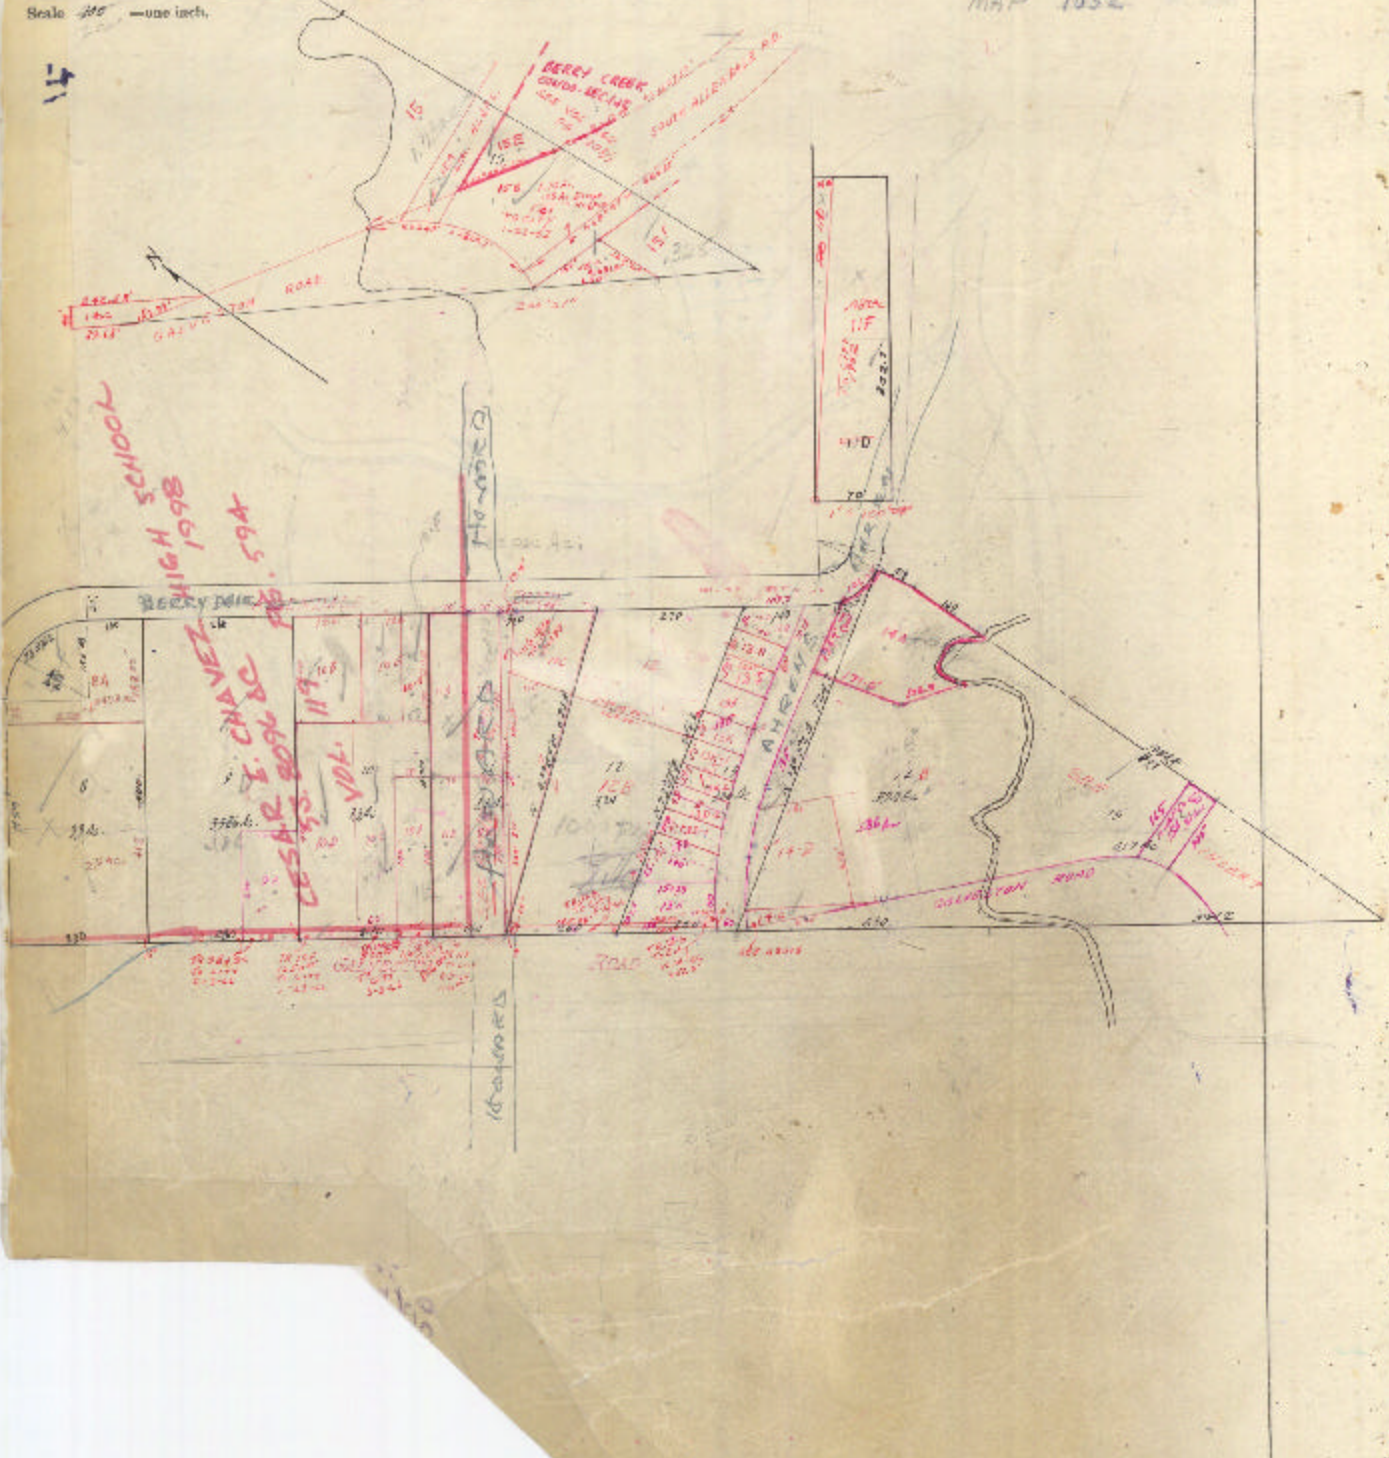

Tract No. _____	subdivided in 20 _____	into tracts Nos. _____
Tract No. _____	subdivided in 19 _____	into tracts Nos. _____
Tract No. _____	subdivided in 18 _____	into tracts Nos. _____
Tract No. _____	subdivided in 17 _____	into tracts Nos. _____
Tract No. _____	subdivided in 16 _____	into tracts Nos. _____