


ASSESSOR'S BLOCK BOOK FOR HARRIS COUNTY, TEXAS

Block or Abstract No. 10-41 Survey or Addition SHOREACRES Plat No. S. D. 4 D. D. 40

PATENT				CERTIFICATE				
No.	Vol.	TO WHOM ISSUED	DATE	ACREAGE	No.	CLASS	CHARACTER	TO WHOM ISSUED
			M	D	Y			

Scale 200 = one inch.

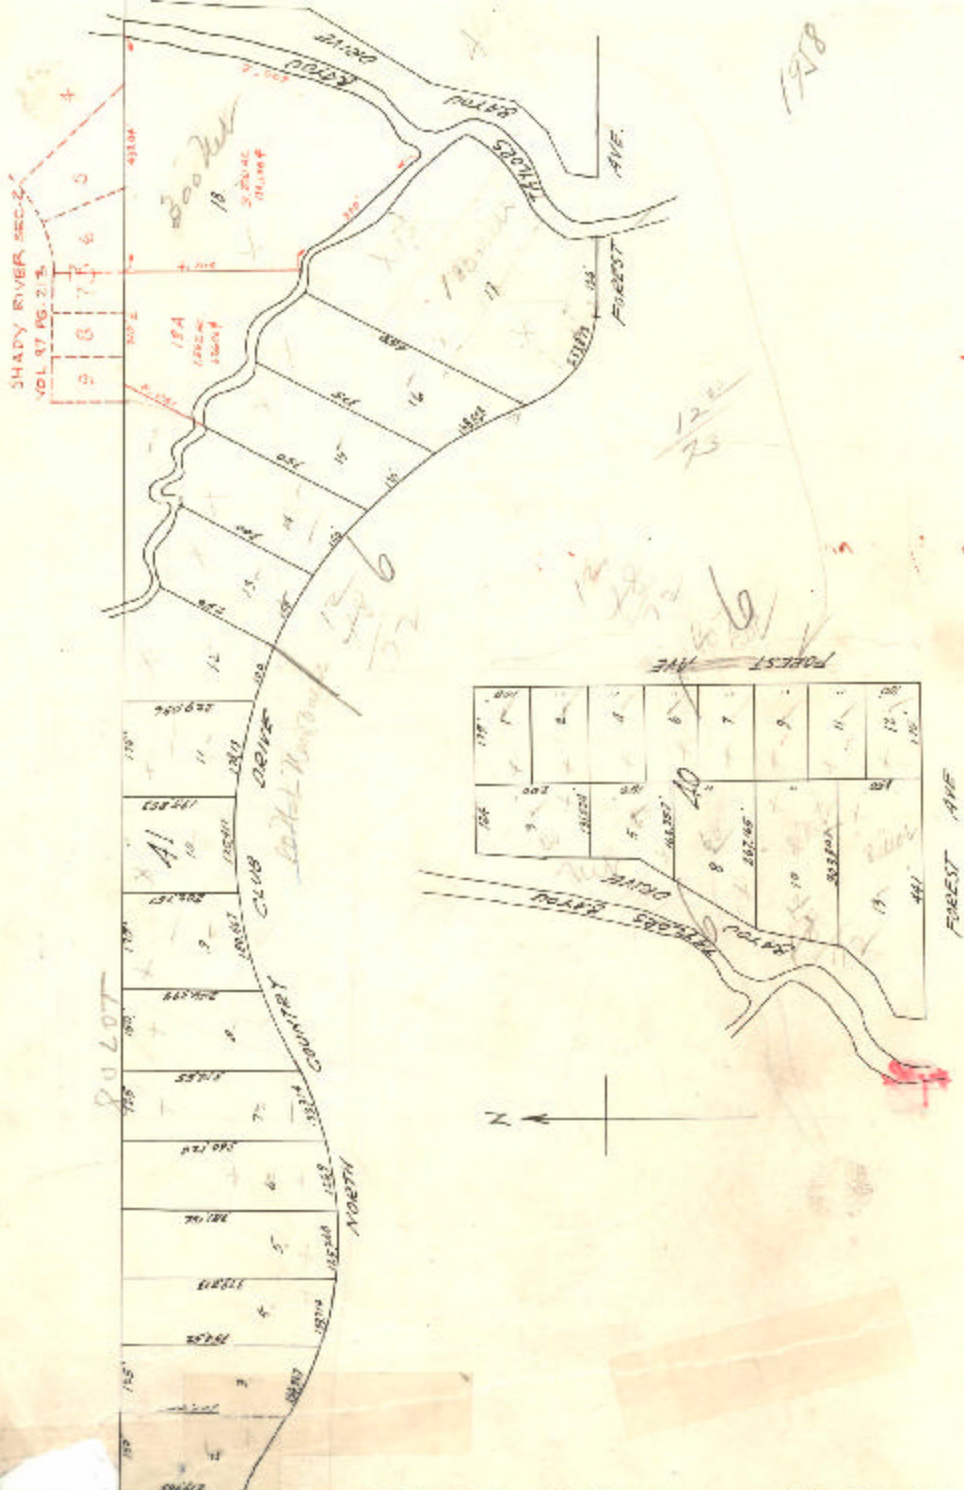

These plat were made in the respective years specified, before assessment time expired for said years or in preceding years, and tracts formed by said subdivisions were given

Tract No. _____	subdivided in 18 _____	into tracts Nos. _____
Tract No. _____	subdivided in 19 _____	into tracts Nos. _____
Tract No. _____	subdivided in 19 _____	into tracts Nos. _____
Tract No. _____	subdivided in 19 _____	into tracts Nos. _____
Tract No. _____	subdivided in 18 _____	into tracts Nos. _____

subdivisions of tracts as shown.

Tract No. _____

Tract No. _____

To _____

in _____