


ASSESSOR'S BLOCK BOOK FOR HARRIS COUNTY TEXAS

Block or 61-62 41-45-66
Abstract No. Survey or Addition RIVERSIDE TERRACE 17TH SECT. Plat No. S. D. CITY. D. D. 12

PATENT				CERTIFICATE				
No.	Vol.	TO WHOM ISSUED	DATE	ALBRIDGE	No.	CLASS	CHARACTER	TO WHOM ISSUED
			M D Y					

Scale 200 — one inch

13-4 ME.

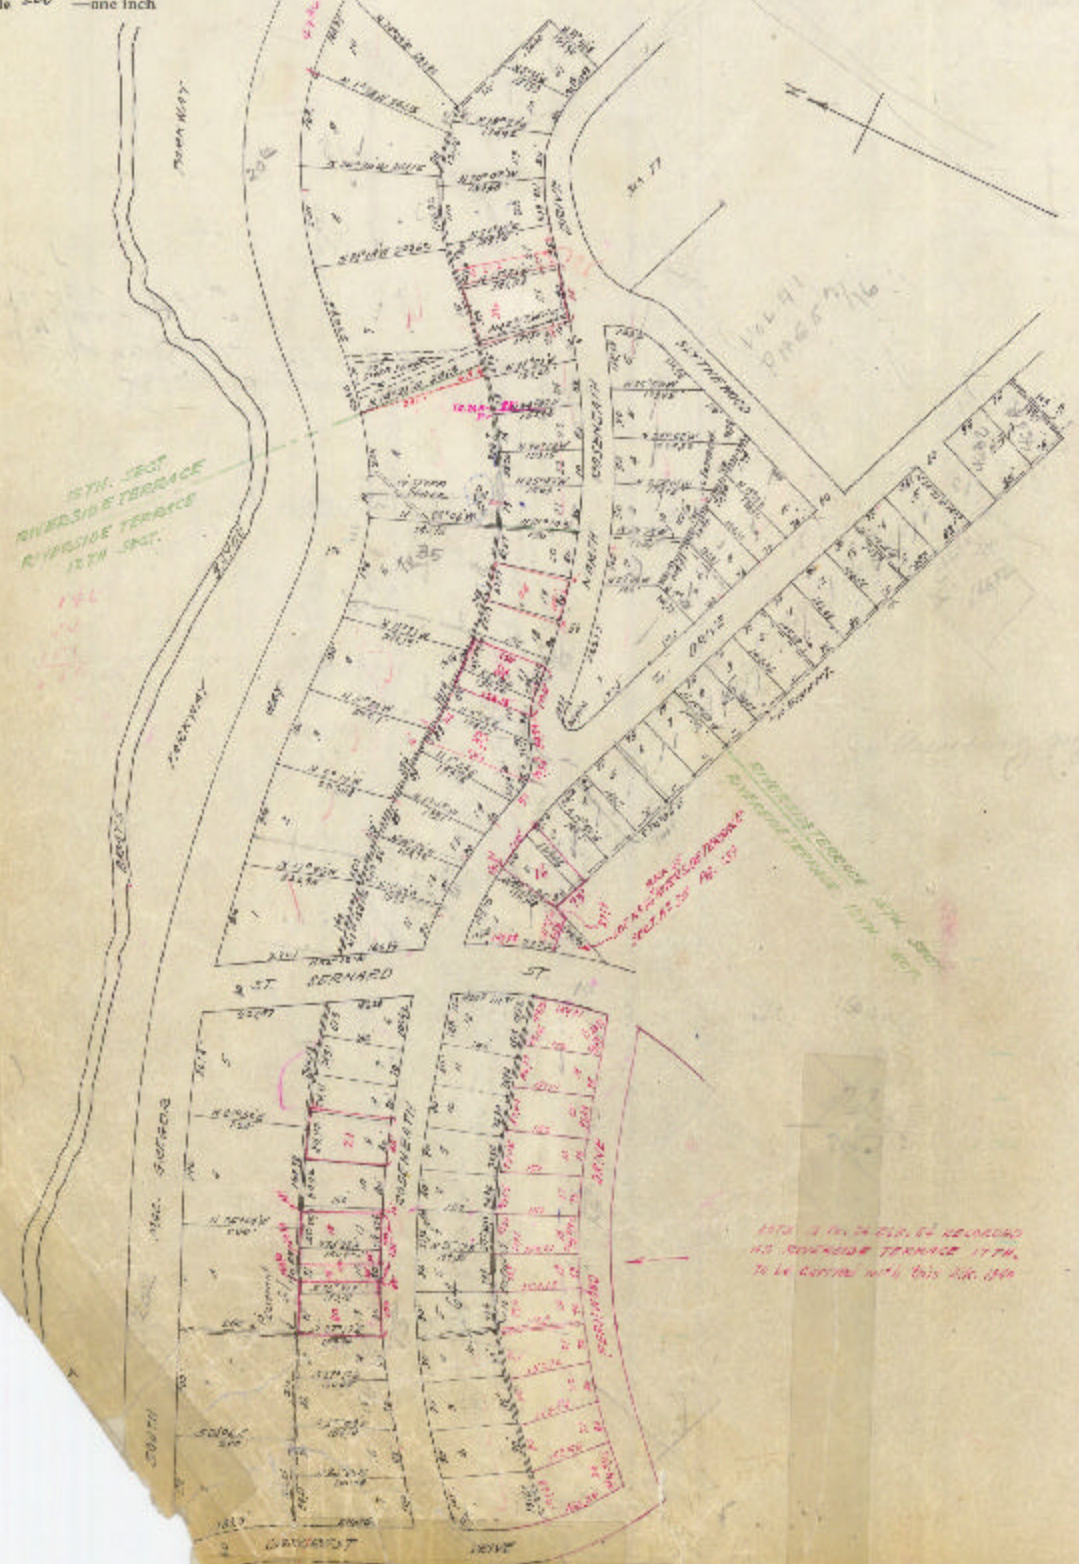

15TH SECT
RIVERSIDE TERRACE
17TH SECT.

15TH 1/2 17TH 1/2
18TH 1/2 19TH 1/2

15TH 1/2 17TH 1/2 18TH 1/2 19TH 1/2
TO BE CORRECTED WITH THIS PLAT