

ASSESSOR'S BLOCK BOOK FOR HARRIS COUNTY, TEXAS  
BRAESWOOD FIRST SECTION


S. W. ROSE SURVEY  
ABSTRACT NO. 645

Survey or Addition: SECOND AMENDMENT Plat No. 98-264 S.D. 01 VILLAGE  
Description: RESUB LOTS 15, 16 AND 17 BLOCK 20 BRAESWOOD FIRST ( VOL. 62 PG 27 SUB. 20 )

No.	Vol.	TO WHOM ISSUED	DATE			ACREAGE	No.	CLASS	CERTIFICATE	
			M	D	Y				CHARACTER	TO WHOM ISSUED


SCALE 50' = ONE INCH  
JAMES  
BLANK R. LAGEAR, TIL

BRAESWOOD FIRST SECTION  
RECORDED IN VOL. 655,  
PG. 561 M.C.D.R.

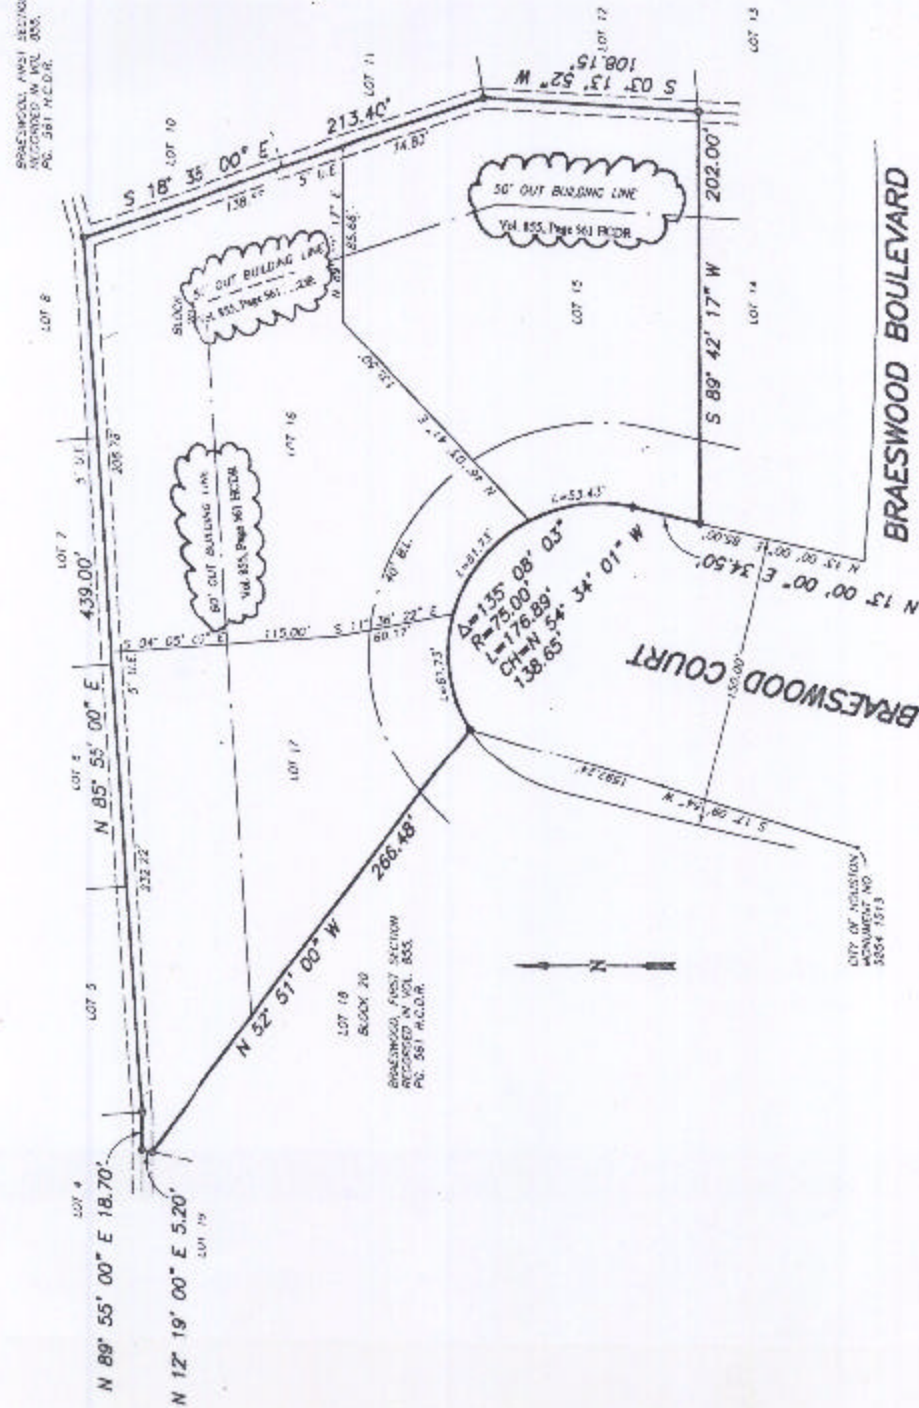

BRAESWOOD BOULEVARD

BRAESWOOD COURT

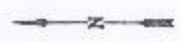

CITY OF HOUSTON  
MONUMENT NO.  
5554 1513