

ASSESSOR'S BLOCK BOOK FOR HARRIS COUNTY, TEXAS

Block or Abstract No. 31-34 2F Survey or Addition LINDALE PARK SECT. 156 Plat No. S. D. 217 D. D. 80

302 AC. LINDAUSTIN SURV. VOL. 50 PG. 24


PATENT				CERTIFICATE			
No.	DATE	TO WHOM ISSUED	ACREAGE	No.	CLASS	DESCRIPTION	TO WHOM ISSUED

Scale 1" = 100' - one inch. VOL. 21 PG. 19 FOR 1163-124 OR.

W.R. REID 447 201 15 40 22 24 31 35

39/71 EAST 39/71 MONTGOMERY 10/24 30/2000 FULTON 30/21

Revised 19 71 Unit 15PF 30FF

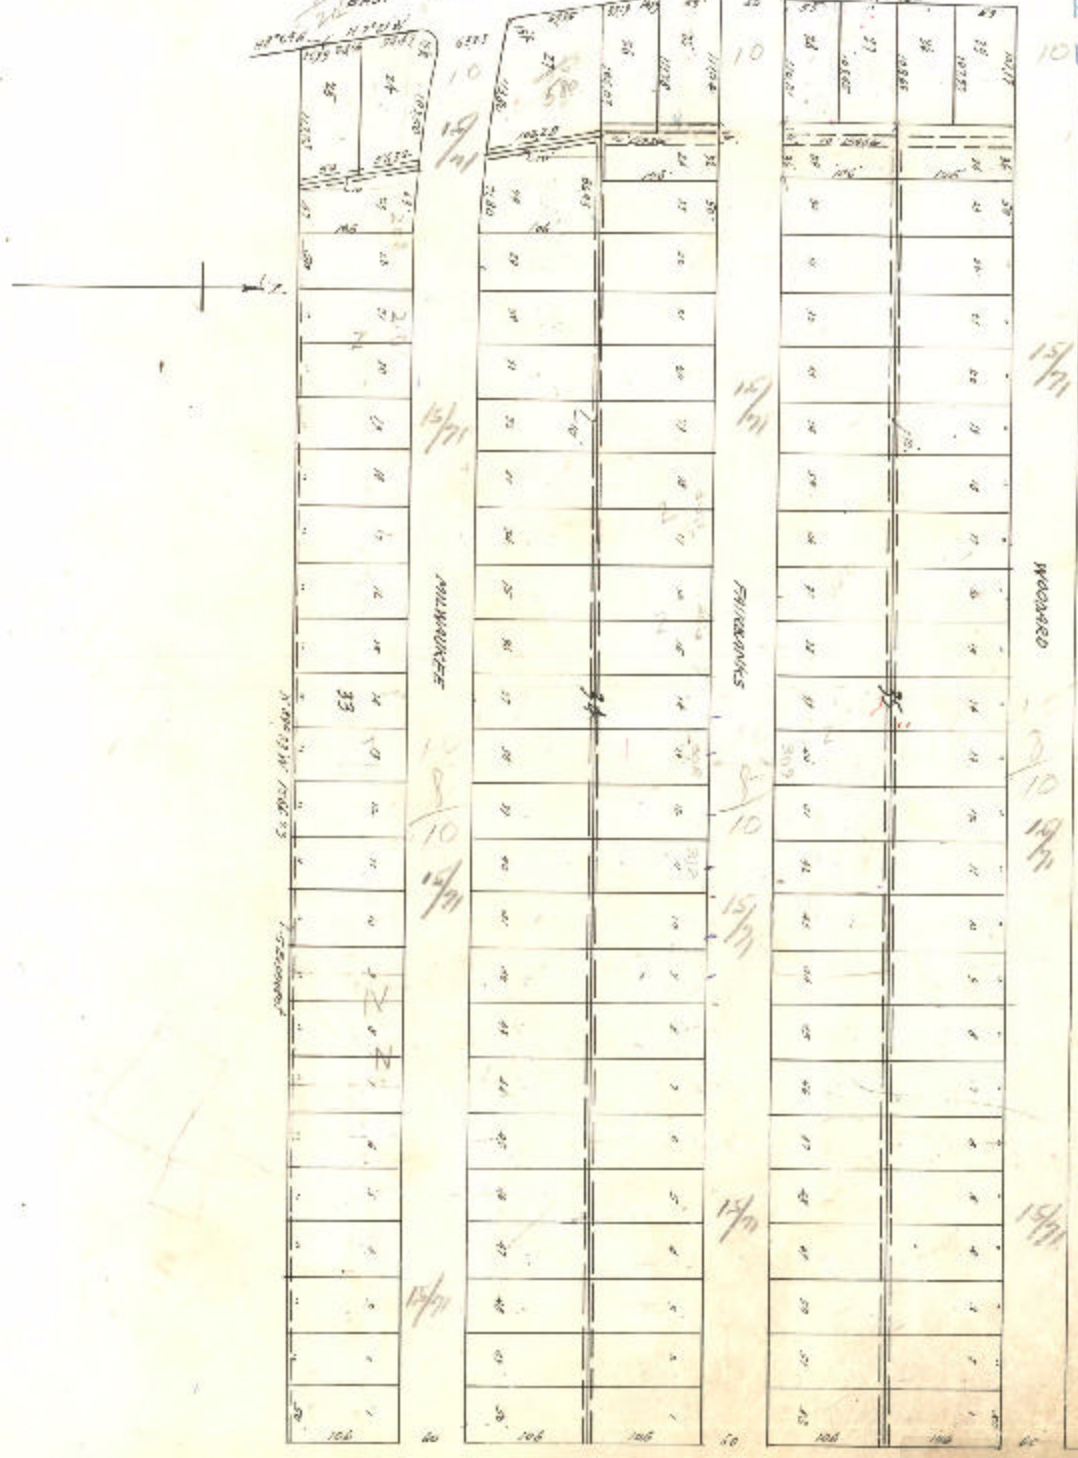

HELMERS