

ASSESSOR'S BLOCK BOOK FOR HARRIS COUNTY, TEXAS

Block or Abstract No. Survey or Addition: RANCH ESTATES Plat No. S. D. 277 D. D. 26

15.00 Ac. Out of Lot 3 D. Smith Sur. A-496
 PA 42 PG 183

PATENT					CERTIFICATE			
No.	Vol.	TO WHOM ISSUED	DATE	ACRAGE	No.	CLASS	CHARACTER	TO WHOM ISSUED


Scale 100' = one inch.

MARGARET W. DUNNISON 12176 0156
 MRS. EDNA M. WILSON 12176 0156

MANDELL ST.

23 03 1887 122

60 ft
 78

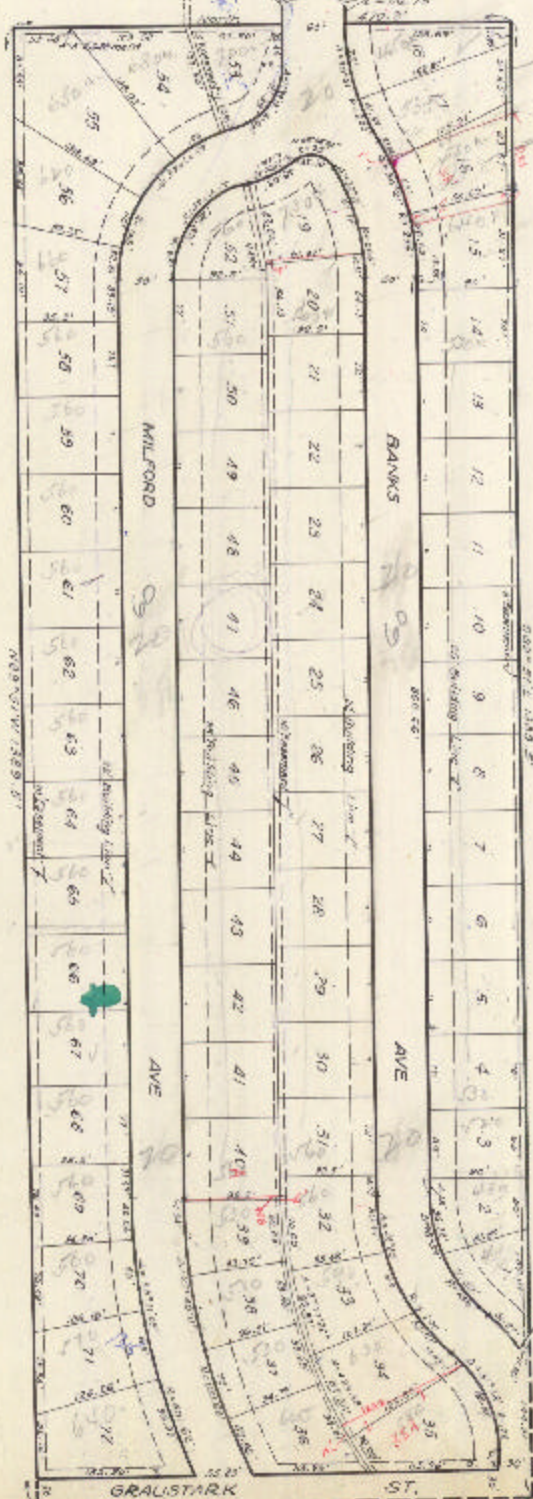

BROOKWOODS

NO. 2171 1889 ST.

MASSAGE GRADE



GRALSTARK ST.

South 42.3

TURNER

ADD.

PA 25

PA 25