

ASSESSOR'S BLOCK BOOK FOR HARRIS COUNTY, TEXAS

Block or Abstract No. 8-9-10-17 Survey or Addition AFTON OAKS SEC 2 Plat No. \_\_\_\_\_ S. D. TX D. D. \_\_\_\_\_


TOTAL 12.86 AC. W'S WHITE SURV. 1845 PLAT 16-46 RE SURV. 7 BLAS 8-9-10 FIRST SUBD PLAT 17 16-46

No.	Vol.	TO WHOM ISSUED	DATE			ACREAGE	No.	CLASS	CHARACTER	TO WHOM ISSUED
			M.	D.	Y.					
PATENT CERTIFICATE										

Scale 1/60" = one inch.

ESTABLISHED 1845  
 1845 SURV. 7 BLAS 8-9-10 FIRST SUBD  
 PLAT 17 16-46

1998 2002 1993  
 6000 FF

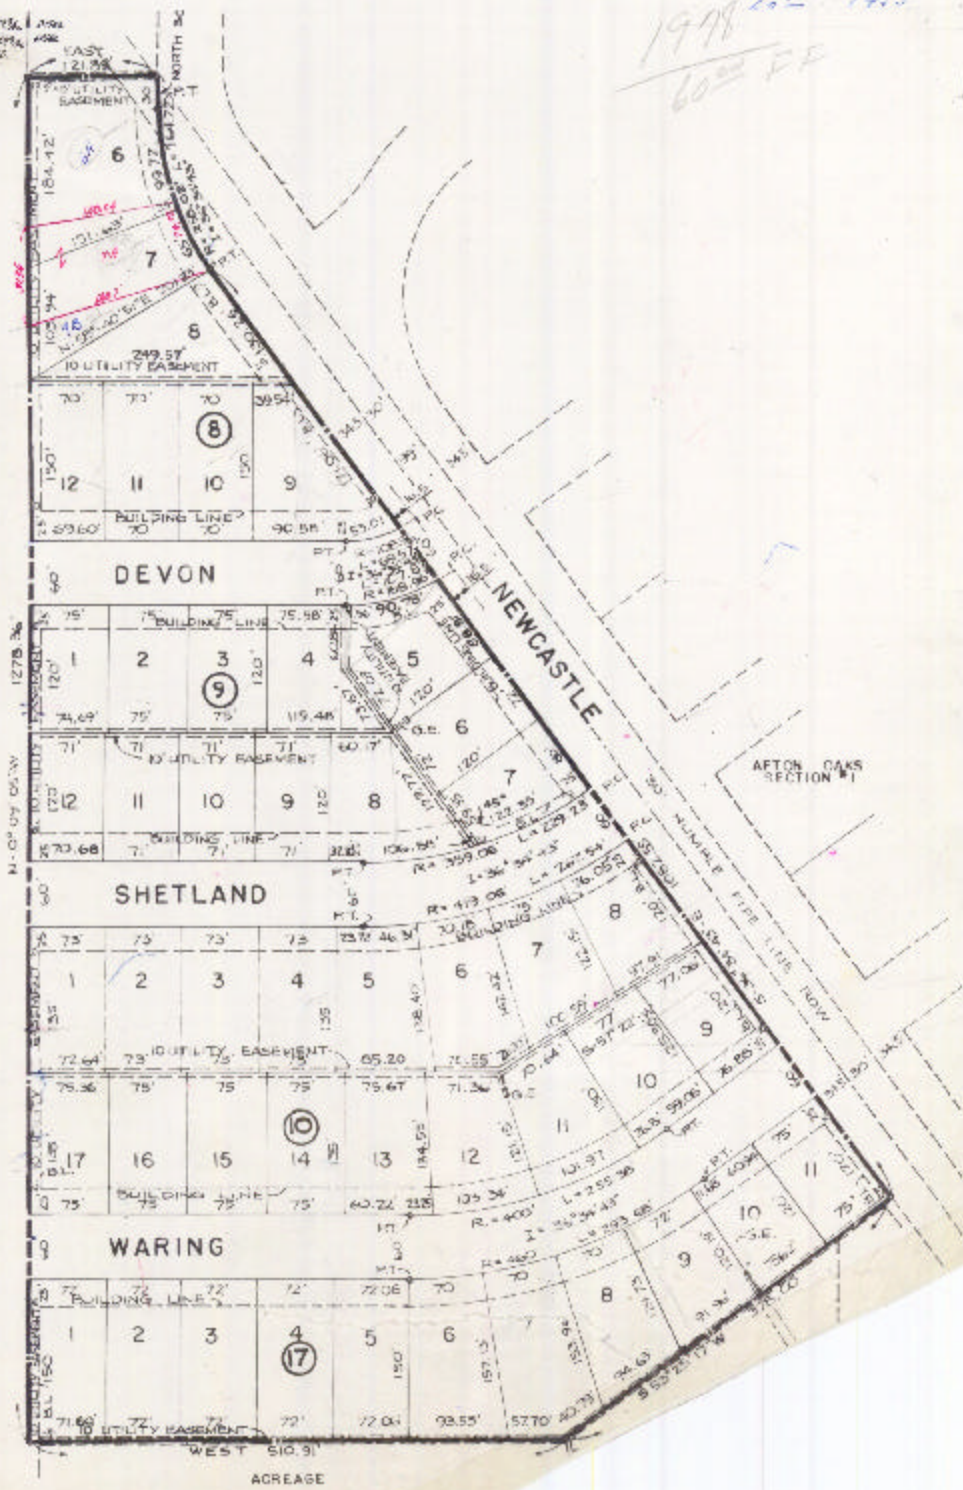

ACREAGE