

ASSESSOR'S BLOCK BOOK FOR HARRIS COUNTY, TEXAS

Block or Abstract No. 1+2

Survey or Official CEDAR OAKS

Plot No.

S. D. 23

D. D.

17.8241 Ac LOTS 29-30 BLK 5 WESTMORELAND FARMS VOL 37 Pg. 43

CERTIFICATE

No. Vol. To Whom Issued Date Acreage No. Class Character To Whom Issued

RECLAIMED
ADDN
J. D. THOMPSON JR
J. D. THOMPSON JR
1990


1977-300 1975
2500

LOT 18 BLOCK 10

LOT 8

WESTMORELAND

FARMS

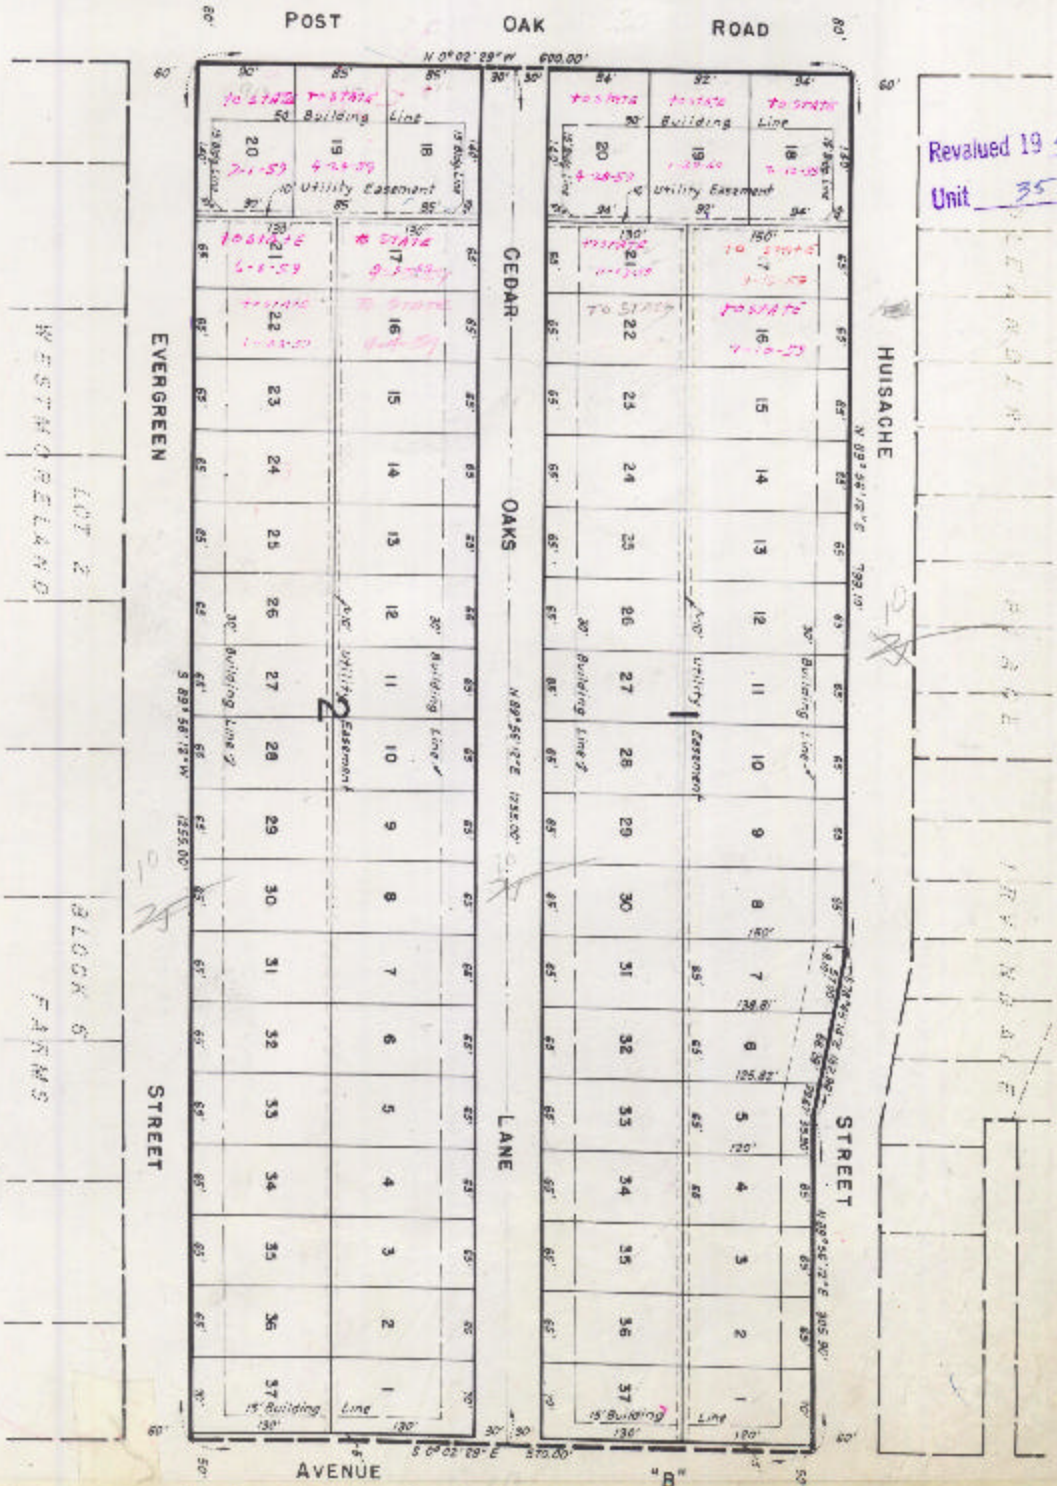

Revalued 1977
Unit 35 FT

WESTMORELAND
LOT 2

BLOCK 5
FARMS

HUISACHE

STREET

AVENUE

"B"