


ASSESSOR'S BLOCK BOOK FOR HARRIS COUNTY, TEXAS

207-242

Block or Abstract No. 1-36 Survey or Addition OAK FOREST SEC. 17 Plat No. 110 S. D. 110 VILLAGE 87

PATENT				CERTIFICATE				
No.	Vol.	TO WHOM ISSUED	DATE	ACREAGE	No.	CLASS	CHARACTER	TO WHOM ISSUED
			M	D				

Scale 200' = one inch
 OAK FOREST L.G.R. CO., INC.
 C.B. CRIBBS, ET AL.

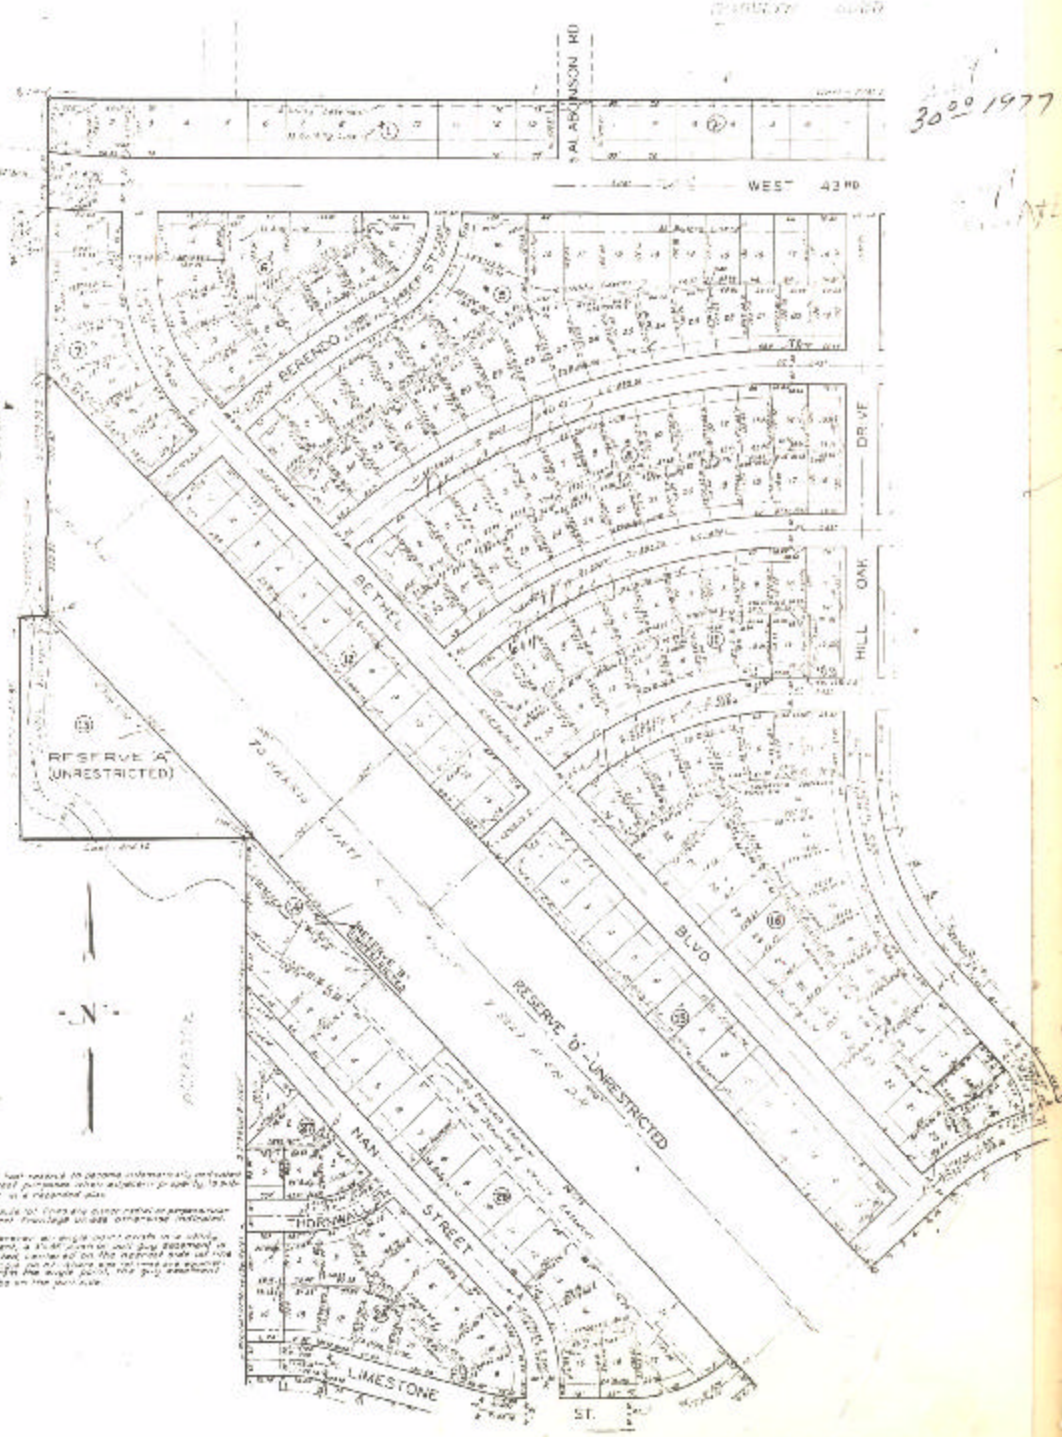

NOTE
 This plat is based on certain information furnished by street purchasers who executed plat by their names in a registered plat.
 No claim is made for the correctness of the information shown through this plat.
 Whenever a plat is shown in a plat book, a 15-foot corner plat is shown in red ink on the plat book and the plat book is shown in red ink on the plat book.