

ASSESSOR'S BLOCK BOOK FOR HARRIS COUNTY, TEXAS

Block or Abstract No. 1465 13515

Survey or Addition WILLOW MEADOWS SEC. 8


Plat No.

S. D. Holl. Eng. D. D.

| No. | | Vol. | | TO WHOM ISSUED | | DATE | | ACRAGE | | CLASS | | CERTIFICATE CHARACTER | | TO WHOM ISSUED | |
|-------|--|------|--|-----------------|--|----------|--|--------|--|-------|--|-----------------------|--|----------------|--|
| 22238 | | A | | J. D. OWENS SUR | | MAY 1956 | | 1.00 | | R-1 | | SINGLE | | J. D. OWENS | |

Scale 20' = one inch.

WILLOW MEADOWS INC.

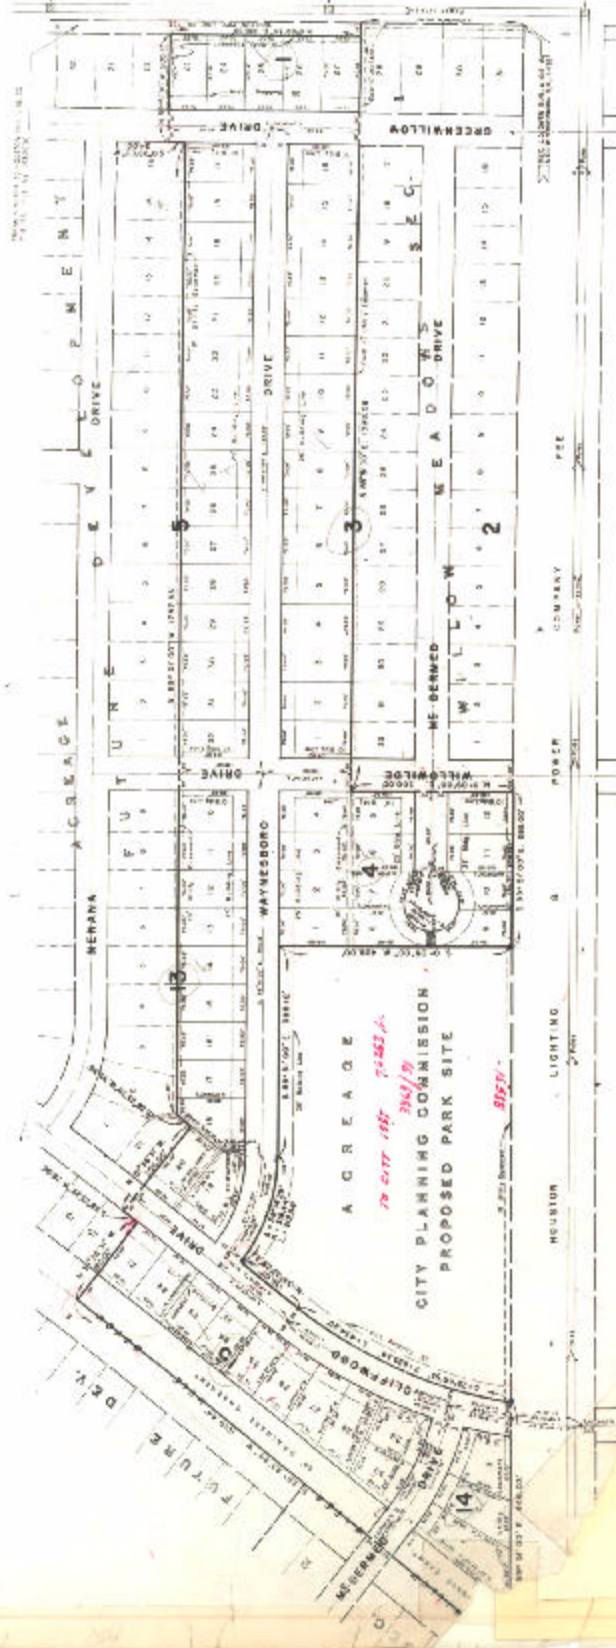

2617
 20⁰⁰
 1956
 1981
 50⁰⁰ FF