

ASSESSOR'S BLOCK BOOK FOR HARRIS COUNTY, TEXAS

578-368

Block of 21 1/2 21 RESERVE-5  
Abstract No

Survey or Addition MEYERLAND SEC 3

Plot No


S. D. NUMBER

D. D.

No.	Vol.	TO WHOM ISSUED	DATE			ACRAGE	No.	CLASS	CERTIFICATE CHARACTER	TO WHOM ISSUED
			M	D	Y					

Scale 200 = one inch

MEYERLAND Co  
MEYERLAND Co

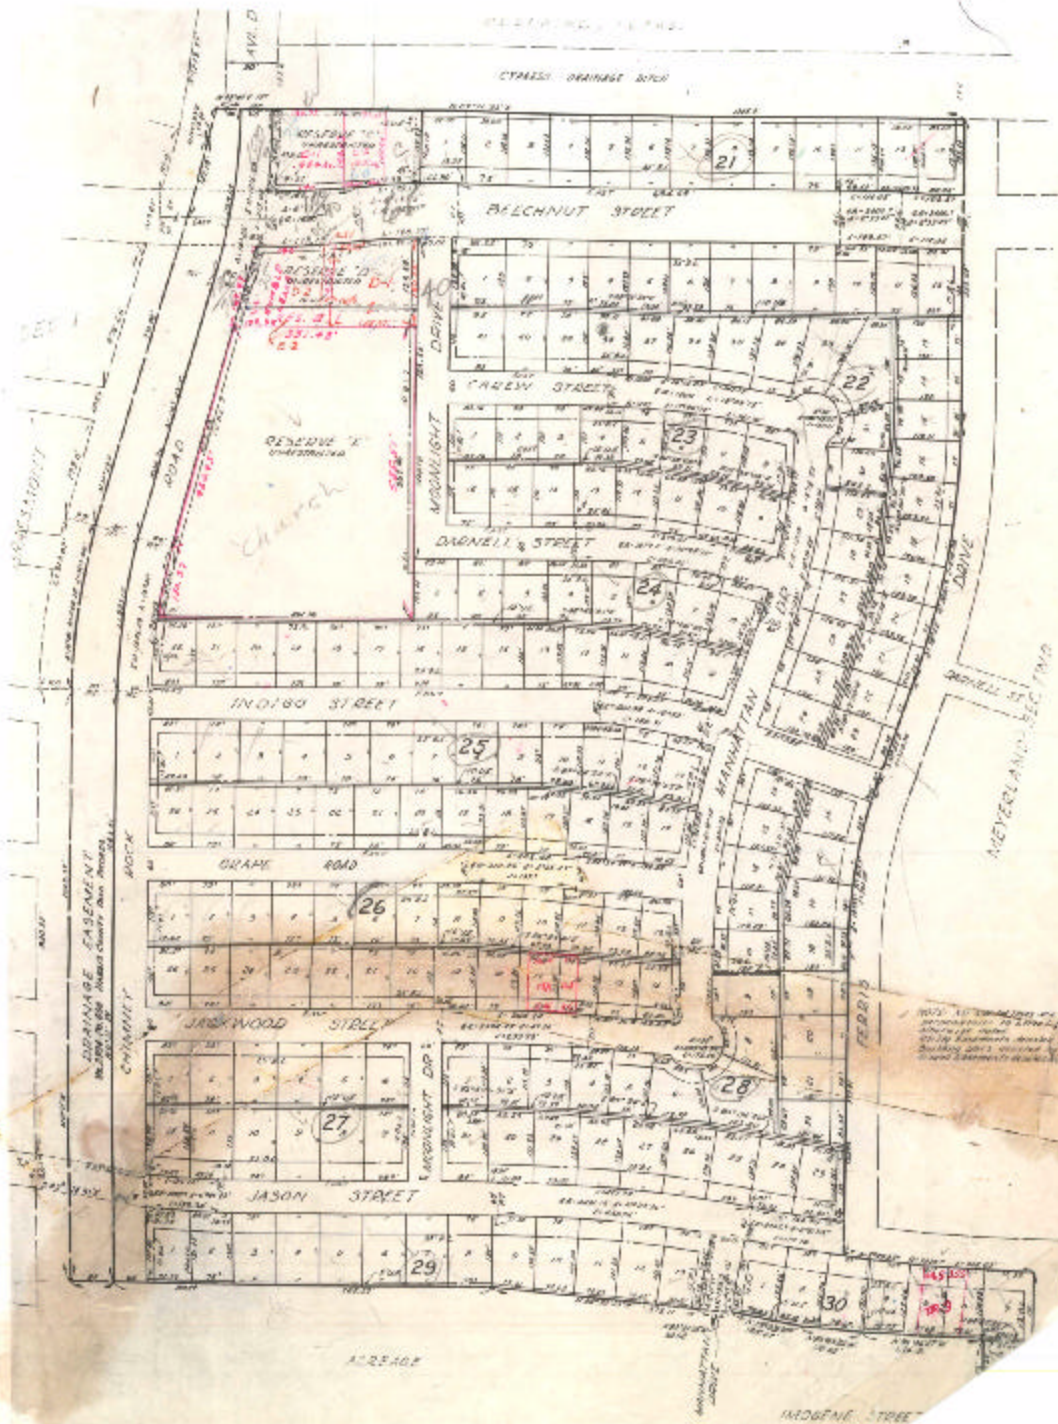

NOT TO BE CONSIDERED AS VALID UNLESS REFERRED TO THE PLAT BOOK AND THE ORIGINAL RECORDS OF THE COUNTY CLERK'S OFFICE.

4-25-108