

ASSESSOR'S BLOCK BOOK FOR HARRIS COUNTY, TEXAS

55  
63


Block or Abstract No. Survey or Addition WILLOW MEADOWS SEC. 8-9-6 Plat No. S. D. D. D.

DE SUBD. BLK. NO. 1					CERTIFICATE			
No.	Vol.	TO WHOM ISSUED	DATE	ACREAGE	No.	CLASS	CHARACTER	TO WHOM ISSUED
			M D Y					

Scale 1/80 one inch.

MEADOWS, INC. - 4075 17th St. IN BLK. 1 RESUBD. WILLOW WILDS CARD.

1981  
50° FF

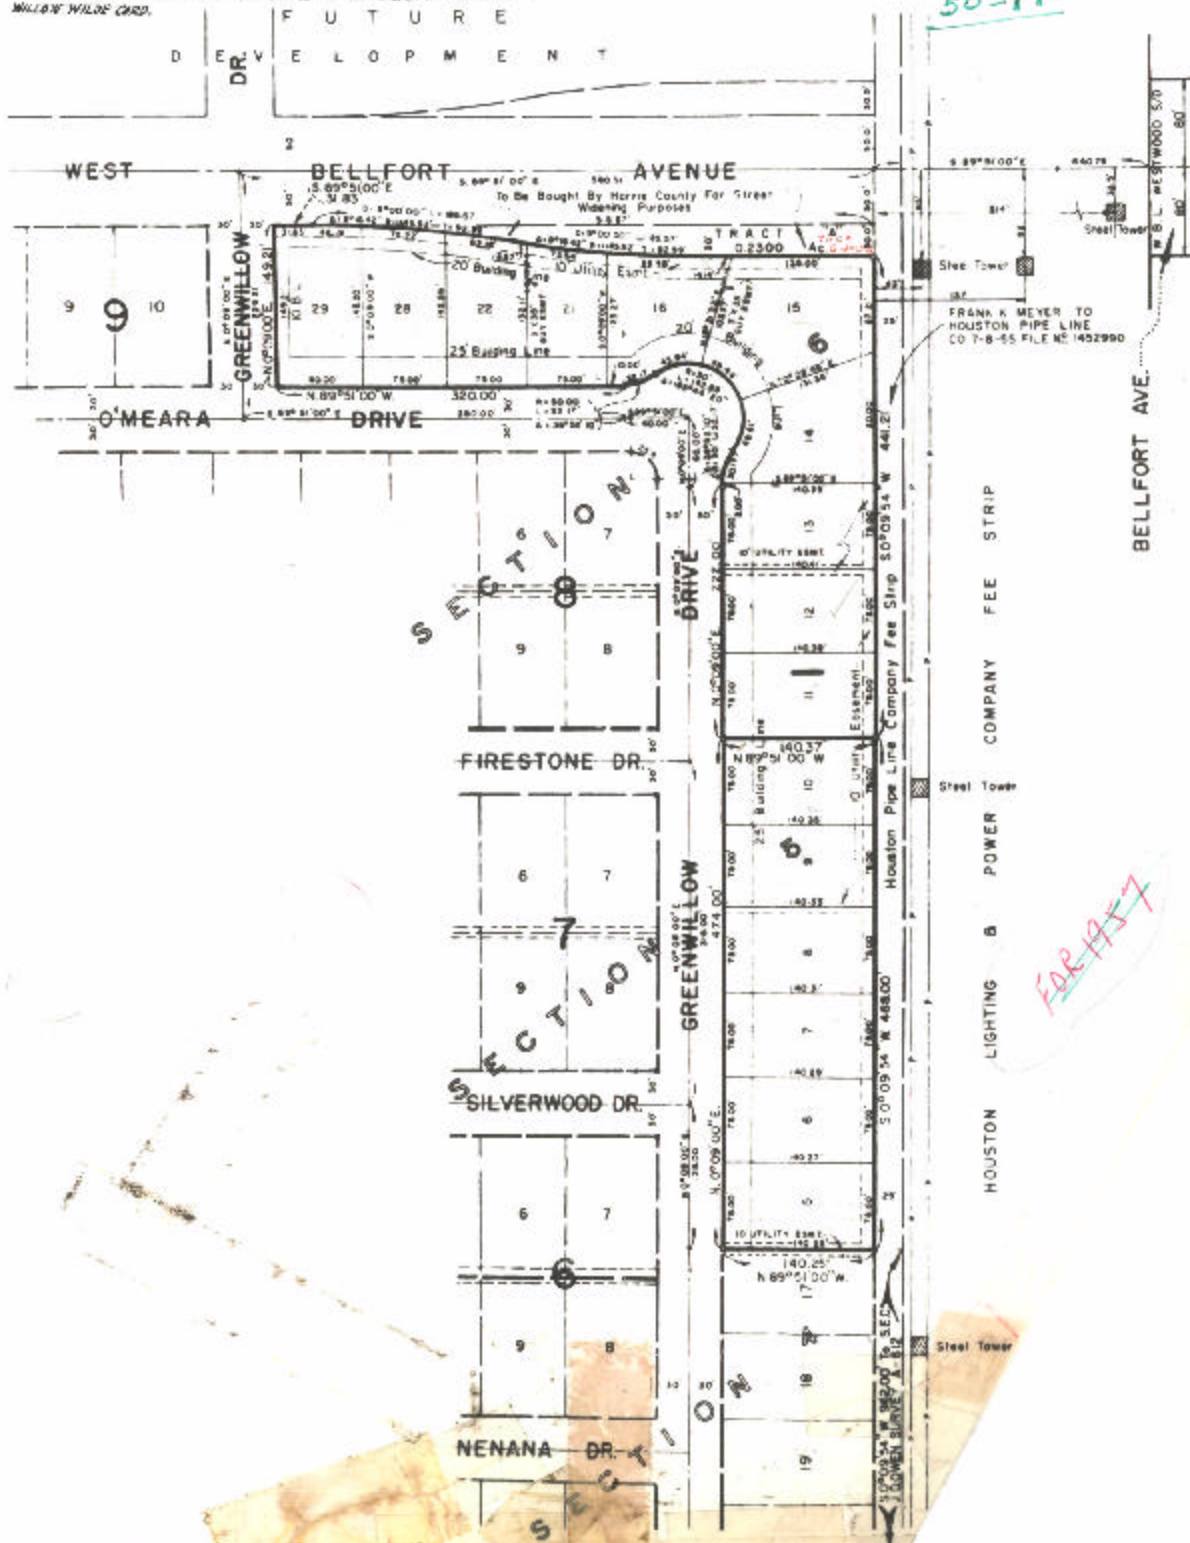

FRANK MEYER TO HOUSTON PIPE LINE CO 7-8-65 FILE NO 1402990

HOUSTON LIGHTING & POWER COMPANY FEE STRIP

FAR 1957