

ASSESSOR'S BLOCK BOOK FOR HARRIS COUNTY, TEXAS

507

Block or Abstract No.

Survey or Addition **SHARPS TOWN ACREAGE**

Plat No.

S. D. 1


D. D.

PATENT					CERTIFICATE				
No.	Vol.	TO WHOM ISSUED	DATE			No.	CLASS	CHARACTER	TO WHOM ISSUED
			M	D	Y				

Scale: $\frac{1}{2}$ " = 100' (one inch)

Revalued 19 64

Unit As shown

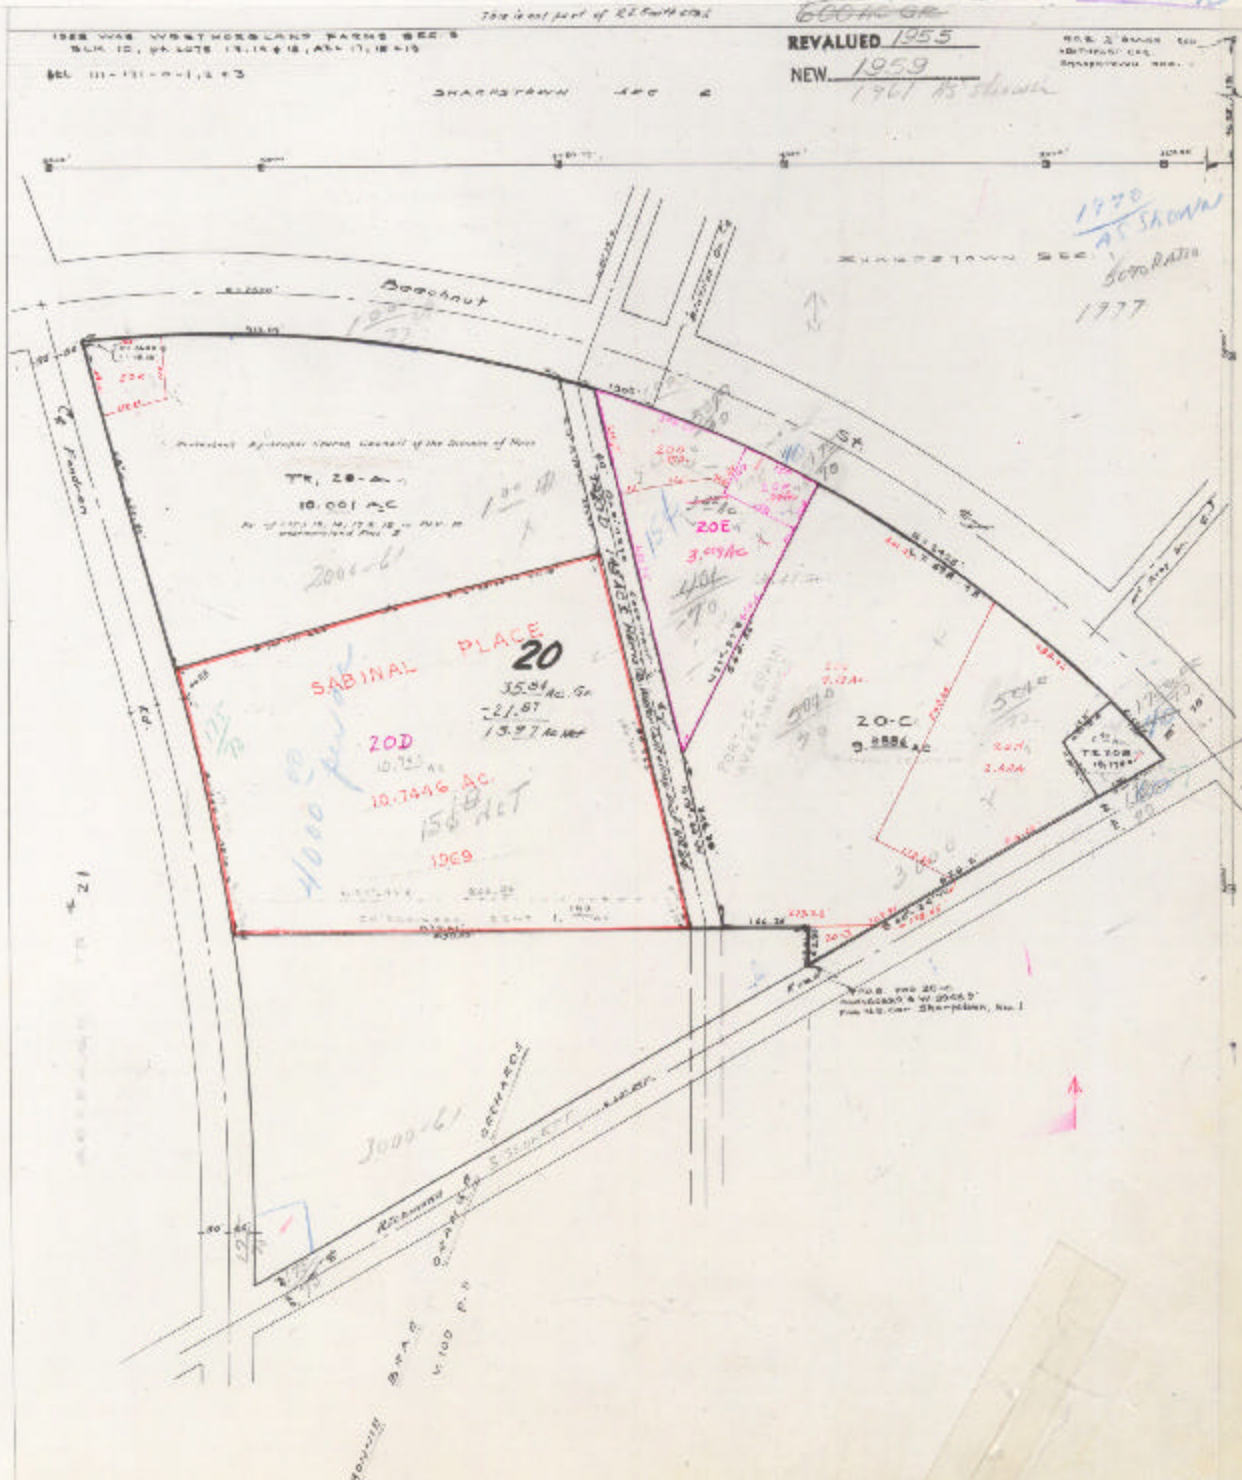

REVALUED 1955
NEW 1959
1961 AS SHOWN

1970
AS SHOWN
5000 ft.
1977

SABINAL PLACE 20
35.04 AC. 50
21.87
13.27 AC. 100

3000 ft.

TRACT 20-C
9.288 AC
2.424