

1-3 THRU 28

Block or Abstract No. 1103-852 Survey or Addition 1110-252

SHARPSTOWN COUNTRY CLUB ESTATES SEC. 3.


Plat No. S D 1 VILLAGE:

PATENT					CERTIFICATE				
No.	Vol.	TO WHOM ISSUED	DATE			No.	CLASS	CHARACTER	TO WHOM ISSUED
			M	D	Y				

Scale 200' and inch.

~ PART 4 ~

1981
65 FF

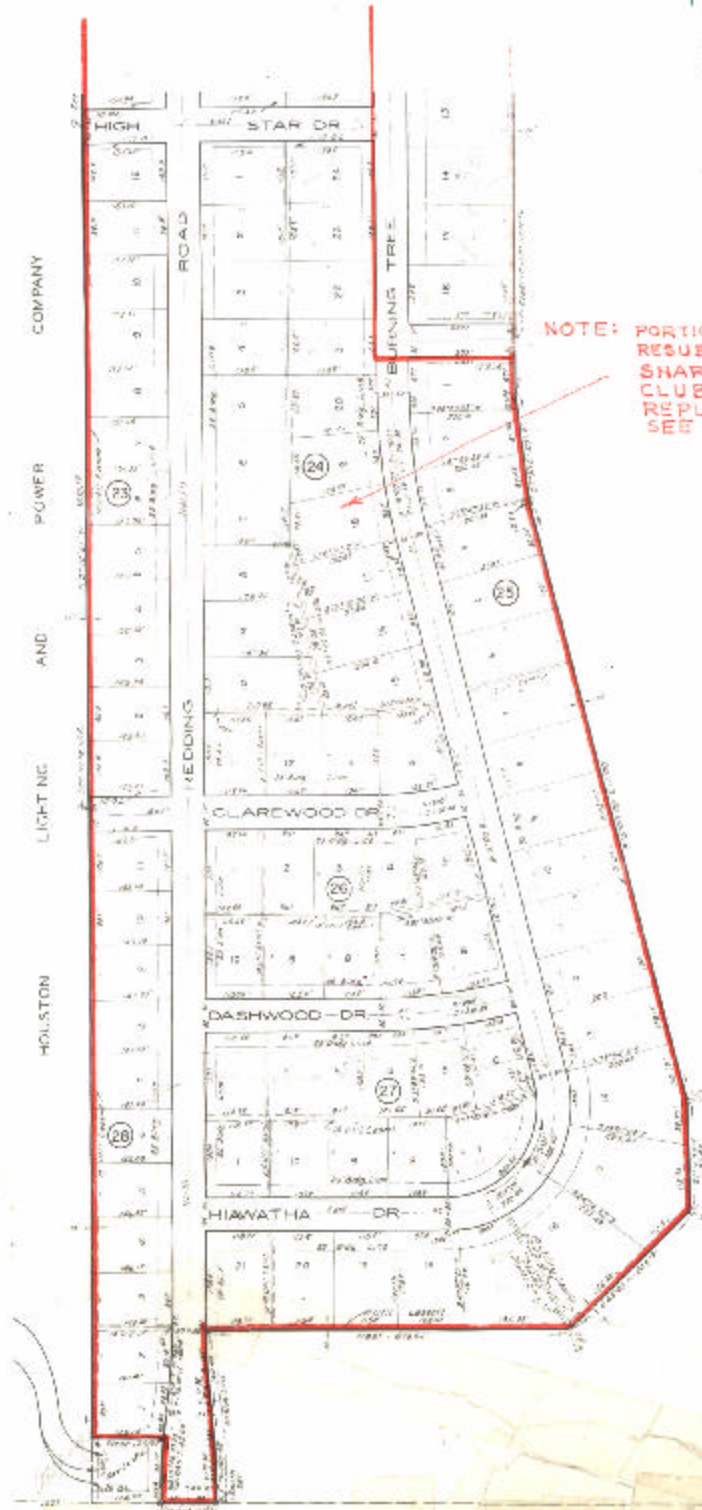

NOTE: PORTION OUTLINED IN RED
RESUBDIVIDED FOR 1984 AS
SHARPSTOWN COUNTRY
CLUB ESTATES SEC. 3
REPLAT BLKS. 21 THRU 28.
SEE VOL. 96 PG. 509.

