

ASSESSOR'S BLOCK BOOK FOR HARRIS COUNTY, TEXAS


Block or Abstract No. 145 Survey or Addition Park Glen Sec 1 Plat No. S. D. Village

PATENT					CERTIFICATE				
No.	VOL.	TO WHOM ISSUED	DATE			No.	CLASS	CHARACTER	TO WHOM ISSUED
			M	D	Y				

Scale 100' = one inch.

PART I 1977
2500 FF1976
25FF

ACREAGE

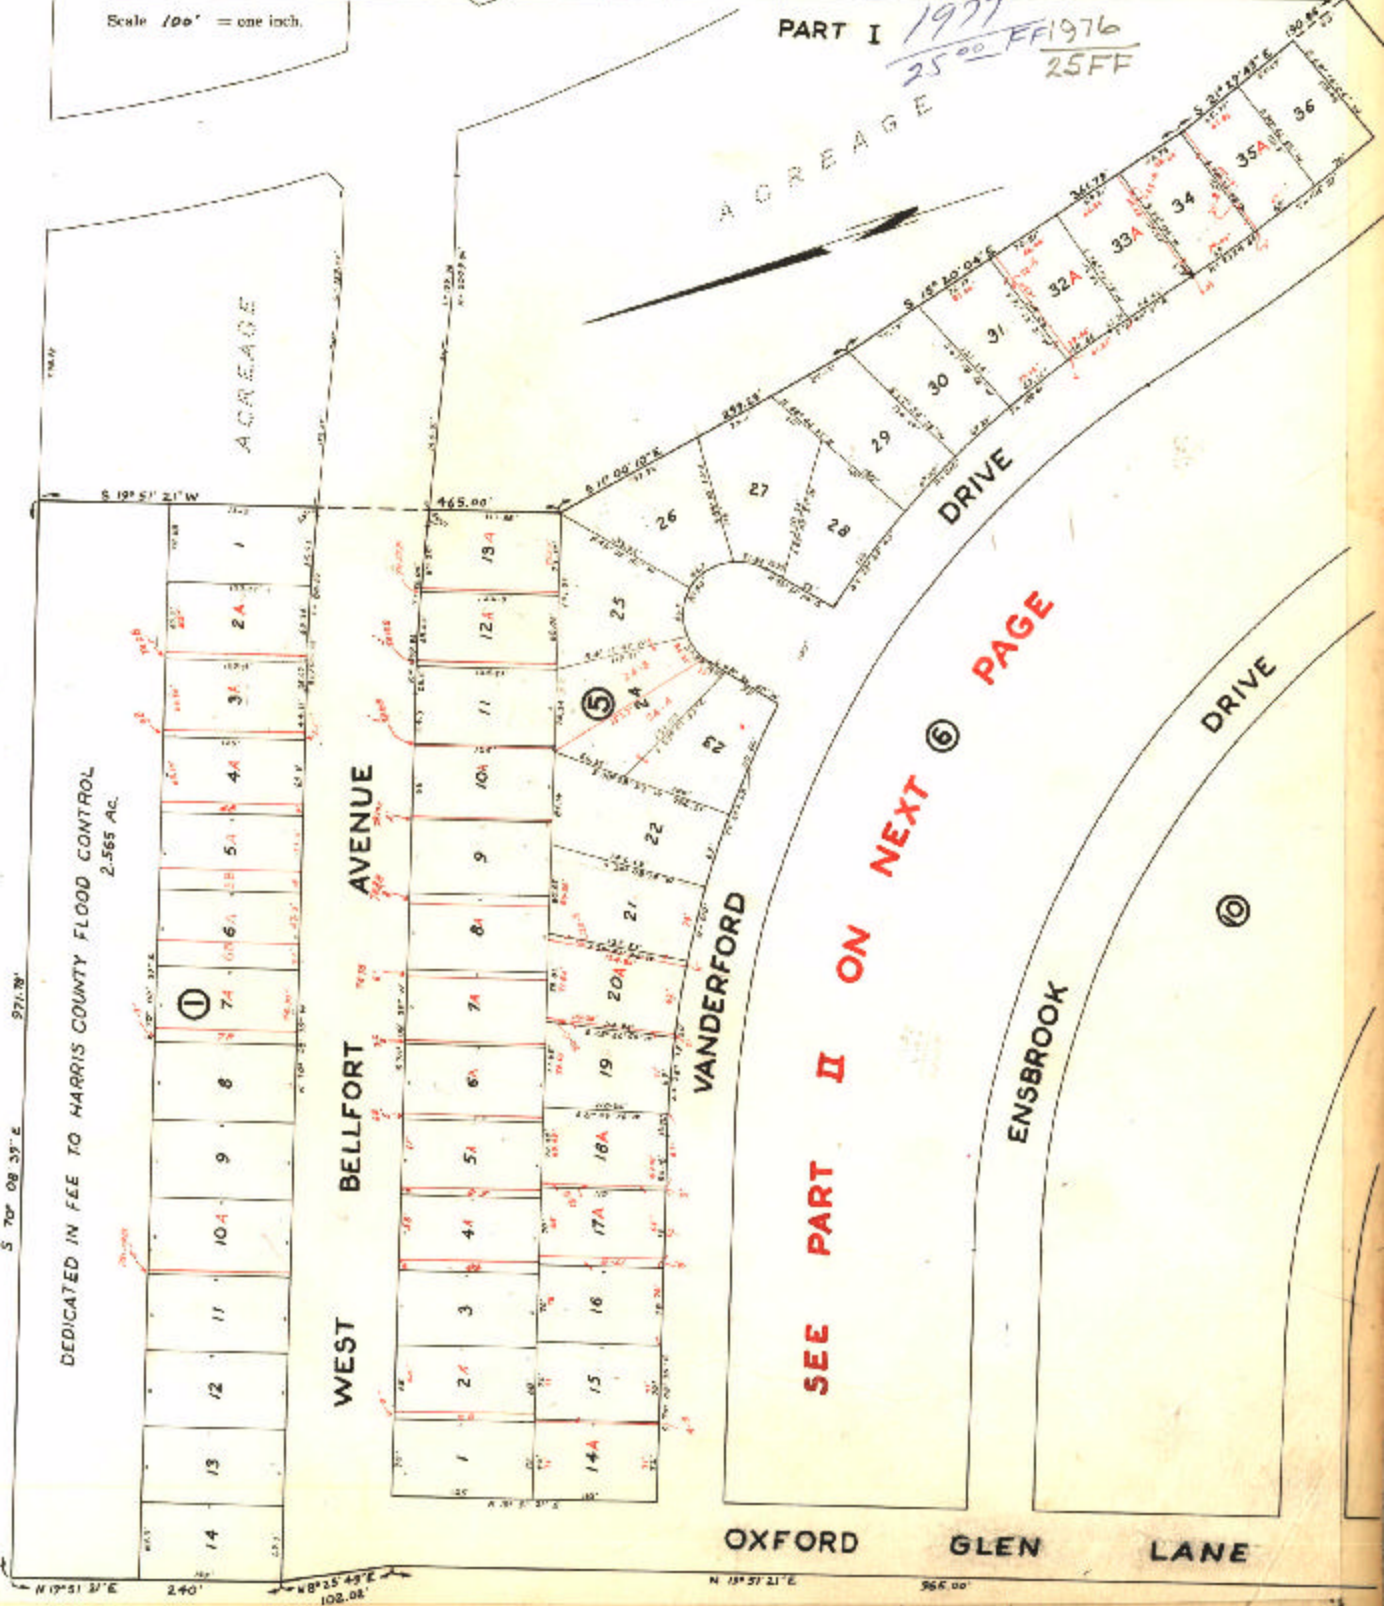

SEE PART II ON NEXT PAGE

DEDICATED IN FEE TO HARRIS COUNTY FLOOD CONTROL
2.565 AC.

WEST BELFORT AVENUE

VANDERFORD DRIVE

ENSBROOM DRIVE

OXFORD GLEN LANE

ACREAGE