


ASSESSOR'S BLOCK BOOK FOR HARRIS COUNTY, TEXAS

Pr. 1

Block or 1/4 of Abstract No. 369, 304 Survey or Addition, NOTTINGHAM COUNTRY SEC. 6, Plat No. 76-244 S. D. 19 Village Description: 32.14 AC. W. R. R. CO. A. 1954, W. R. R. CO. A. 904 VOL. 48, PG. 4, BUS. PL. BKS. 76, 77 MEADOWBROOK FARMS VOL. 26, PG. 30

PATENT					CERTIFICATE				
No.	Vol.	TO WHOM ISSUED	DATE			No.	CLASS	CHARACTER	TO WHOM ISSUED
			M	P	Y				

Scale 200' one inch.  
KICKERILLO CO 1977  
KICKERILLO CO

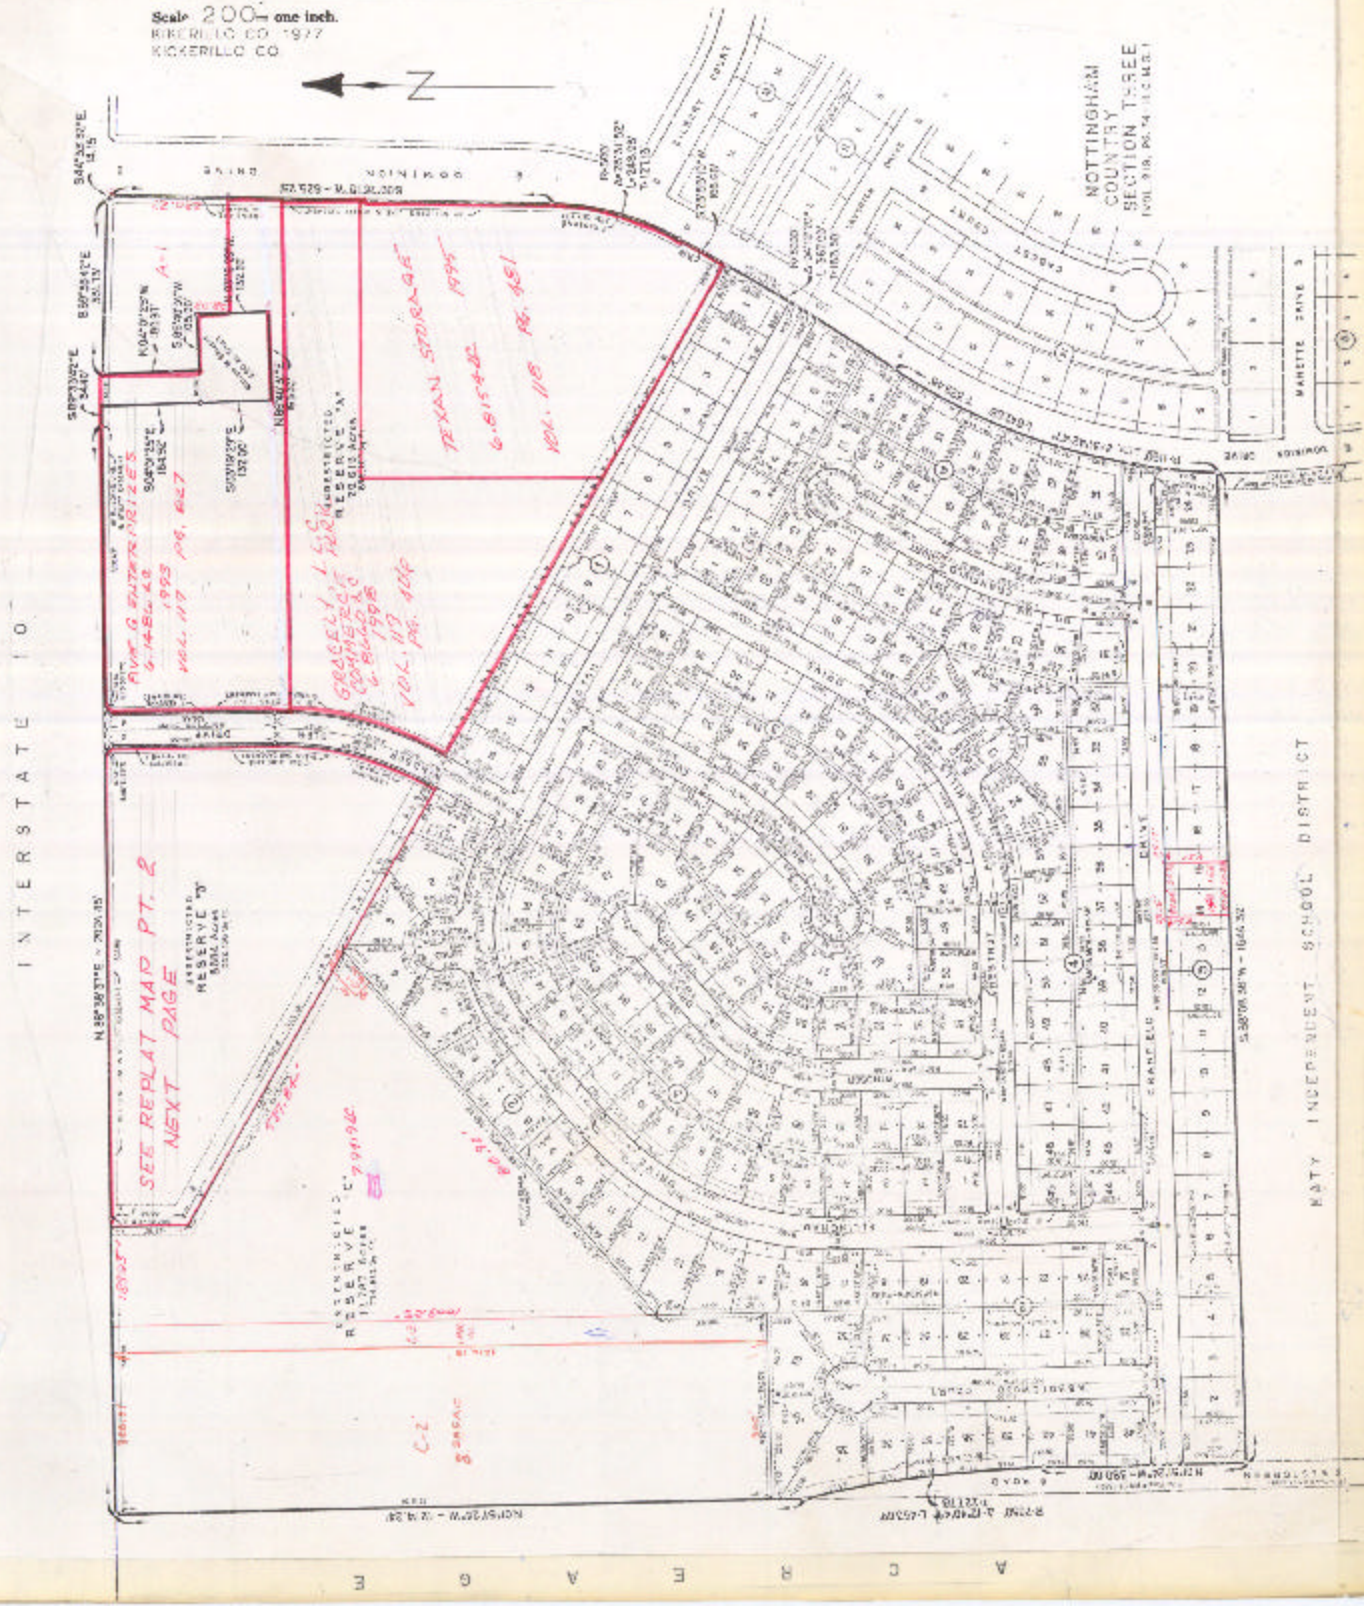

INTERSTATE 10

HARY INDEPENDENT SCHOOL DISTRICT

M G A F R C A