

ASSESSOR'S BLOCK BOOK FOR HARRIS COUNTY, TEXAS
AMENDING FLAT LAKES ON ELDRIDGE SEC. FIVE

W.C.R.L. & NERVE
ABSTRACT No. 930


Survey or Addition

Plat No. 96-275 S.D. 04 Village

Description: 19,5228 ACRES LAKES ON ELDRIDGE SEC FIVE (VOL. 118 PG. 281)

PATENT				
No.	Vol.	TO WHOM ISSUED	DATE	ACREAGE

SCALE 100' - ONE INCH
OWNER
LAKES ON ELDRIDGE, LTD.

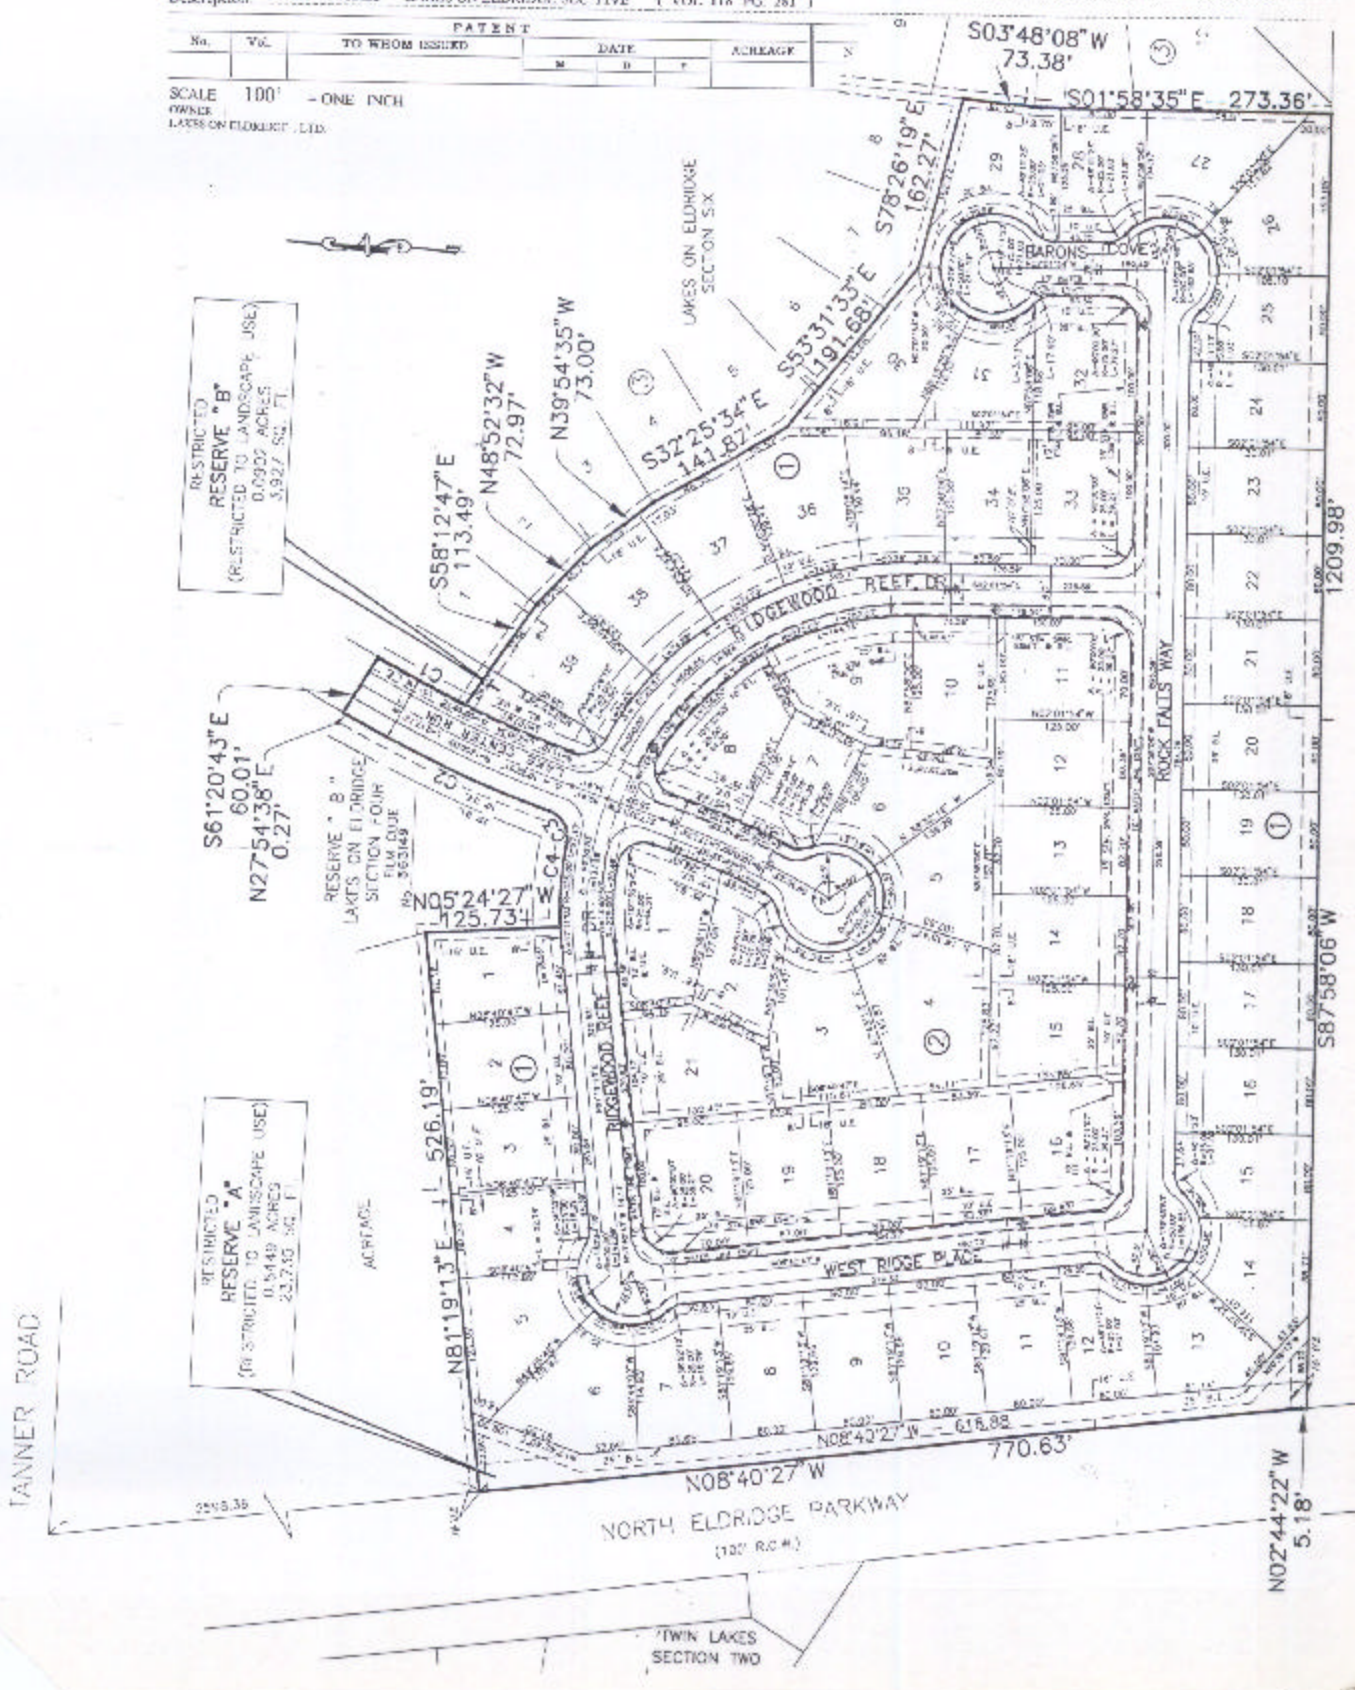

RESTRICTED
RESERVE "B"
(RESTRICTED TO LANDSCAPE USE)
0.0902 ACRES
3,927 SQ. FT.

S61°20'43"E
60.01'
N27°54'38"E
0.27'

RESTRICTED
RESERVE "A"
(RESTRICTED TO LANDSCAPE USE)
0.5449 ACRES
23,730 SQ. FT.

TANNER ROAD

NORTH ELDRIDGE PARKWAY
(120' R.O.W.)

TWIN LAKES
SECTION TWO