

ASSESSOR'S BLOCK BOOK FOR HARRIS COUNTY, TEXAS

GREEDANCE SMITH SURVEY Survey or Addition AVONDALE REPLAT Plat No. 97-76 S.D. 01 Village Description: 0.3497 ACRES AVONDALE ADDN. (VOL. 4 PG. 141)


Table with columns: PATENT (No., Vol., TO WHOM ISSUED, DATE, ACRES), CERTIFICATE (No., CLASS, CHARACTER, TO WHOM ISSUED)

SCALE 30' = ONE INCH DWG#2 MAIN STREET FINANCIAL CORP.



CITY OF HOUSTON BENCH MARK No. 5358-0918

AVONDALE ADDITION, VOLUME 2, PAGE 32 MRHC BLOCK 7

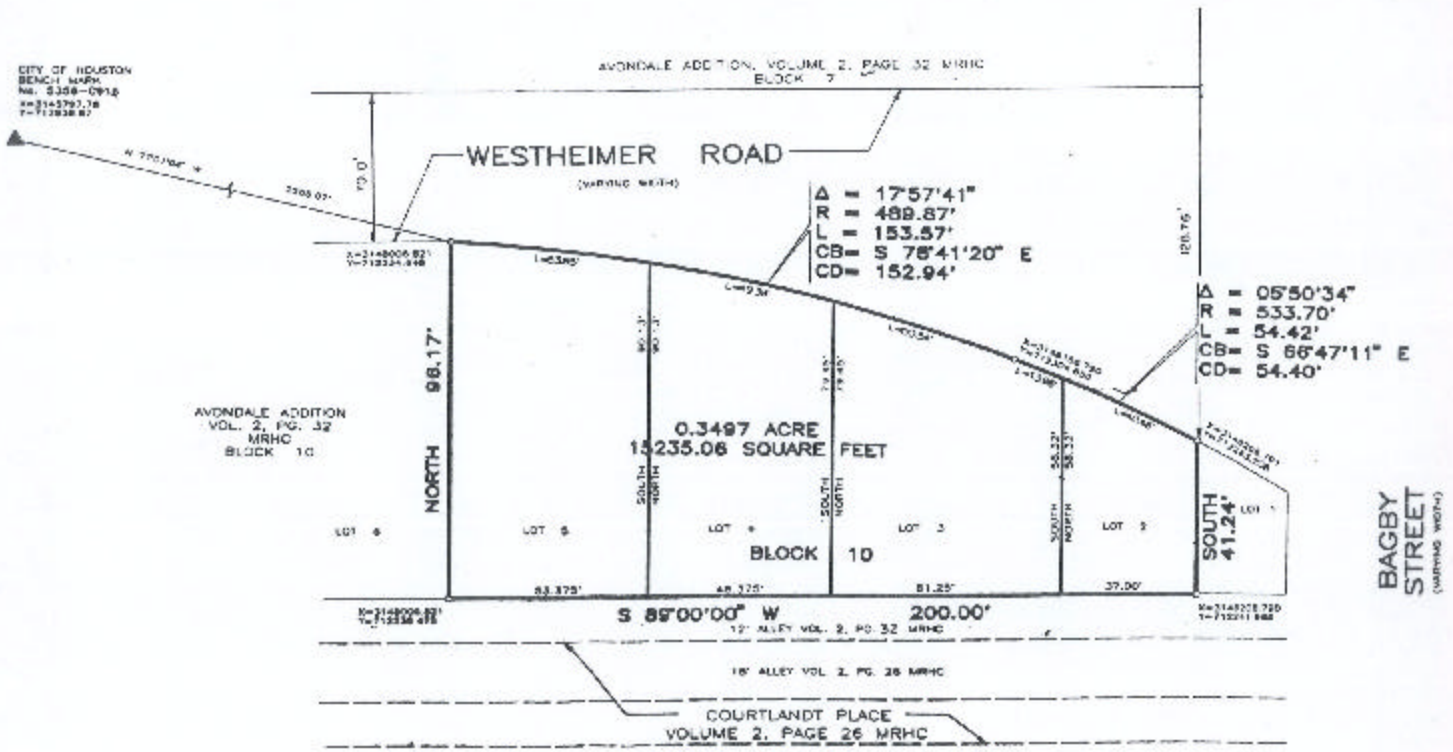

AVONDALE ADDITION VOL. 2, PG. 32 MRHC BLOCK 10

0.3497 ACRE 15,235.08 SQUARE FEET

BLOCK 10

BAGBY STREET (PARTING WIDTH)

S 89°00'00" W 200.00'

18' ALLEY VOL. 2, PG. 26 MRHC

COURTLANDT PLACE VOLUME 2, PAGE 26 MRHC