


ASSESSOR'S BLOCK BOOK FOR HARRIS COUNTY, TEXAS
 LEVCO / RIVER OAKS
 PLAZA, SEC. TWO

Block to Abstract No. 626 Survey of Addition Plat No. 89-137 AD Village Pct. 1
 Description: 11.5791 AC. OSMITH SUR VOL. 44, PG. 220-229 WESTVIEW VOL. 37, PG. 92 ROSEMONT VOL. 92, PG. 353/360/PL

PATENT					CERTIFICATE				
No.	Vol.	TO WHOM ISSUED	DATE	ACREAGE	No.	CLASS	CHARACTER	TO WHOM ISSUED	

Scale 100' = one inch.
 RIVER OAKS PLAZA S.V.
 RIVER OAKS PLAZA S.V.

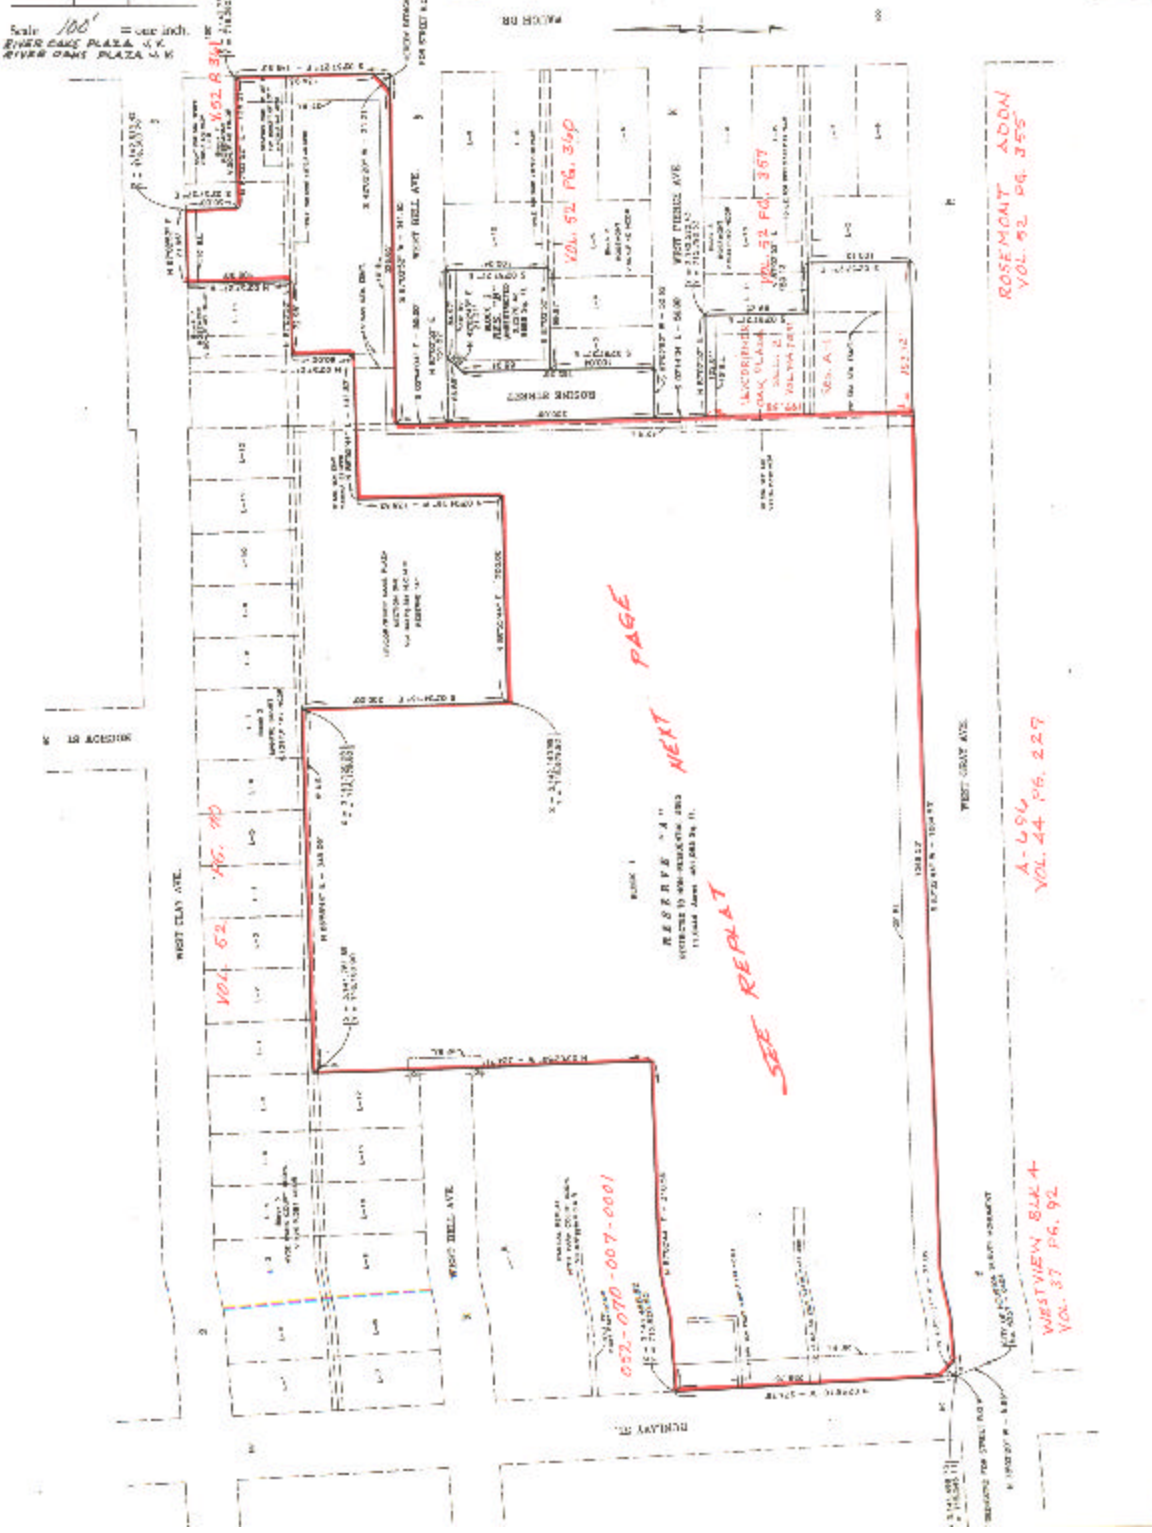

SEE REPEAT
 NEXT PAGE

ROSEMONT ADDN
 VOL. 92, PG. 355

A-490
 VOL. 44, PG. 229

WESTVIEW BLK 4
 VOL. 37, PG. 92

RESERVE "A"
 WITHIN 500' OF RIVER OAKS PLAZA
 11.5791 AC. SURV. 89-137 AD