

ASSESSOR'S BLOCK BOOK FOR HARRIS COUNTY, TEXAS  
KINGWOOD GREENS VILLAGE SEC. THREE

ANAS TURNER SURVEY  
ABSTRACT NO 7373

Survey or Addition

PARTIAL REPLAT

Plat No 96-23

SD 1B

Village

Description: 5.553 ACRES KINGWOOD GREENS VILLAGE SEC. THREE (VOL. 118 PG. 385)

No. | Vol. |  
Scale: 100' = one inch  
OWNER:  
FRIENDSWOOD DEVELOPMENT CO.  
KING RANCH INC.


PATENT			ACREAGE	No.	CLASS	CERTIFICATES
TO WHOM ISSUED	DATE					



LAKE HOUSTON PARKWAY  
(VARYING WIDTH)  
FILM CODE NO. 356032  
H.C.M.R.

TWENTY  
CROSSING

KINGS  
SECTION

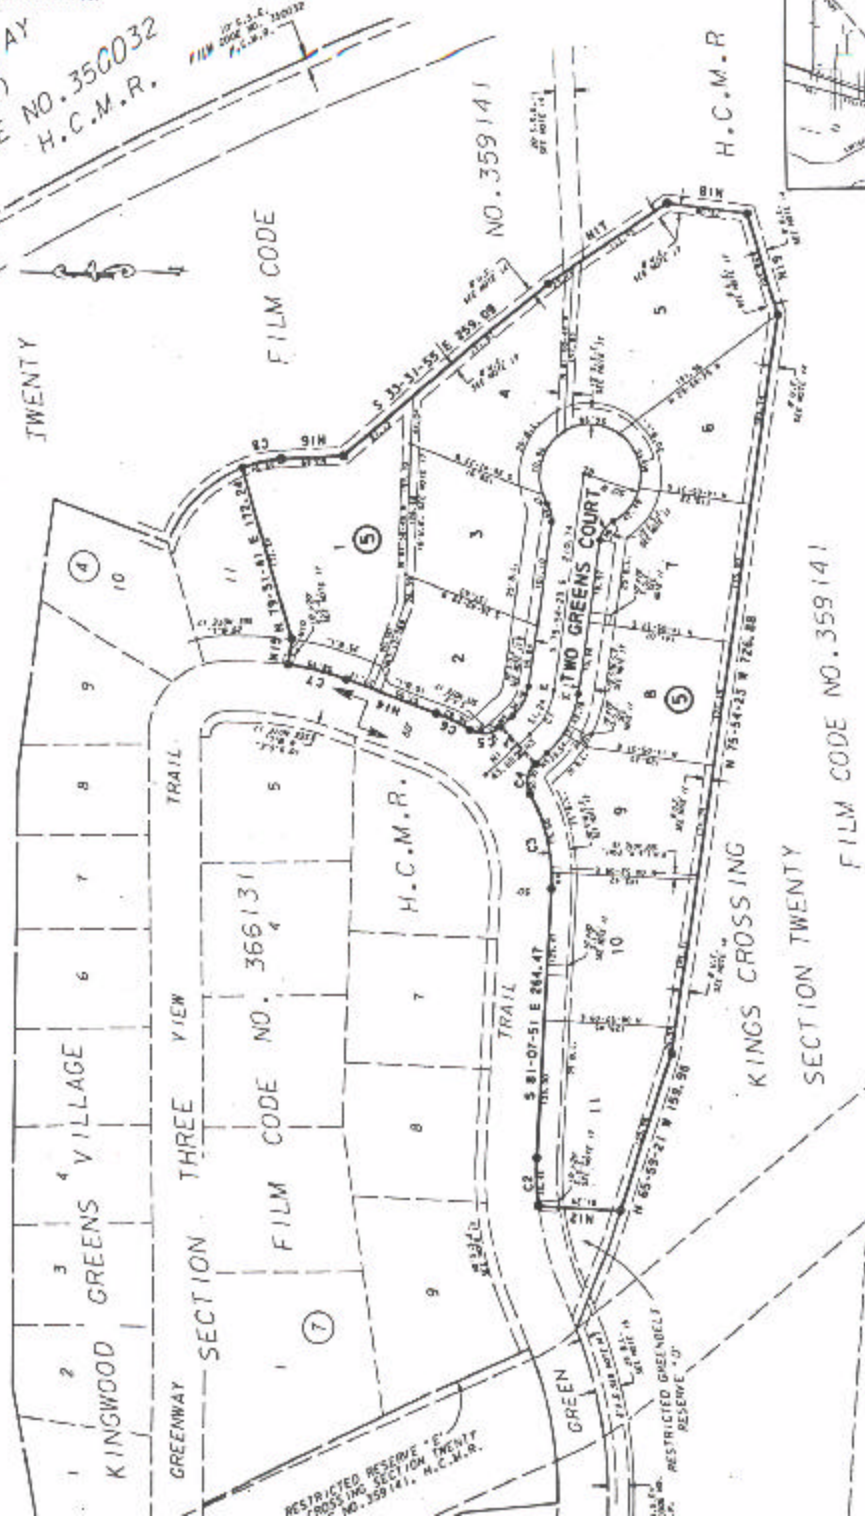

H.C.M.R.

FILM CODE NO. 359141

RESTRICTED RESERVE TO  
PROTECT SECTION TWENTY  
NO. 359141, H.C.M.R.

CONTROL EASEMENT FILE NO. P1002794, FILM CODE NO. 089 72-2519, H.C.O.P.R.R.P.  
CONTROL EASEMENT FILE NO. P1043430, FILM CODE NO. 300-07-3166, H.C.O.P.R.R.P.