

ASSESSOR'S BLOCK BOOK FOR HARRIS COUNTY, TEXAS
GOLF GREEN GARDEN HOMES SEC. ONE AMENDED

C. ENNIS SURVEY
ABSTRACT NO. 132


Description: (4.615 ACRES) PARTIAL REPLAT OF GOLF GREEN CONDO'S PHASE 1 & II Plat No. 97-446 S.D. 01 Village
(VOL. 115 PG. 674)

PATENT				CERTIFICATE			
No.	Vol.	TO WHOM ISSUED	DATE	AIRSPACE	No.	CLASS	TO WHOM ISSUED
M	D	Y				CHARACTER	

SCALE 50' = ONE INCH

OWNER:
MEMBERS OF GOLF GREEN CLUB

RESERVE B
RESTRICTED TO RECREATION &
COMPENSATION COMMON OPEN SPACE
(SEE PL. 17)

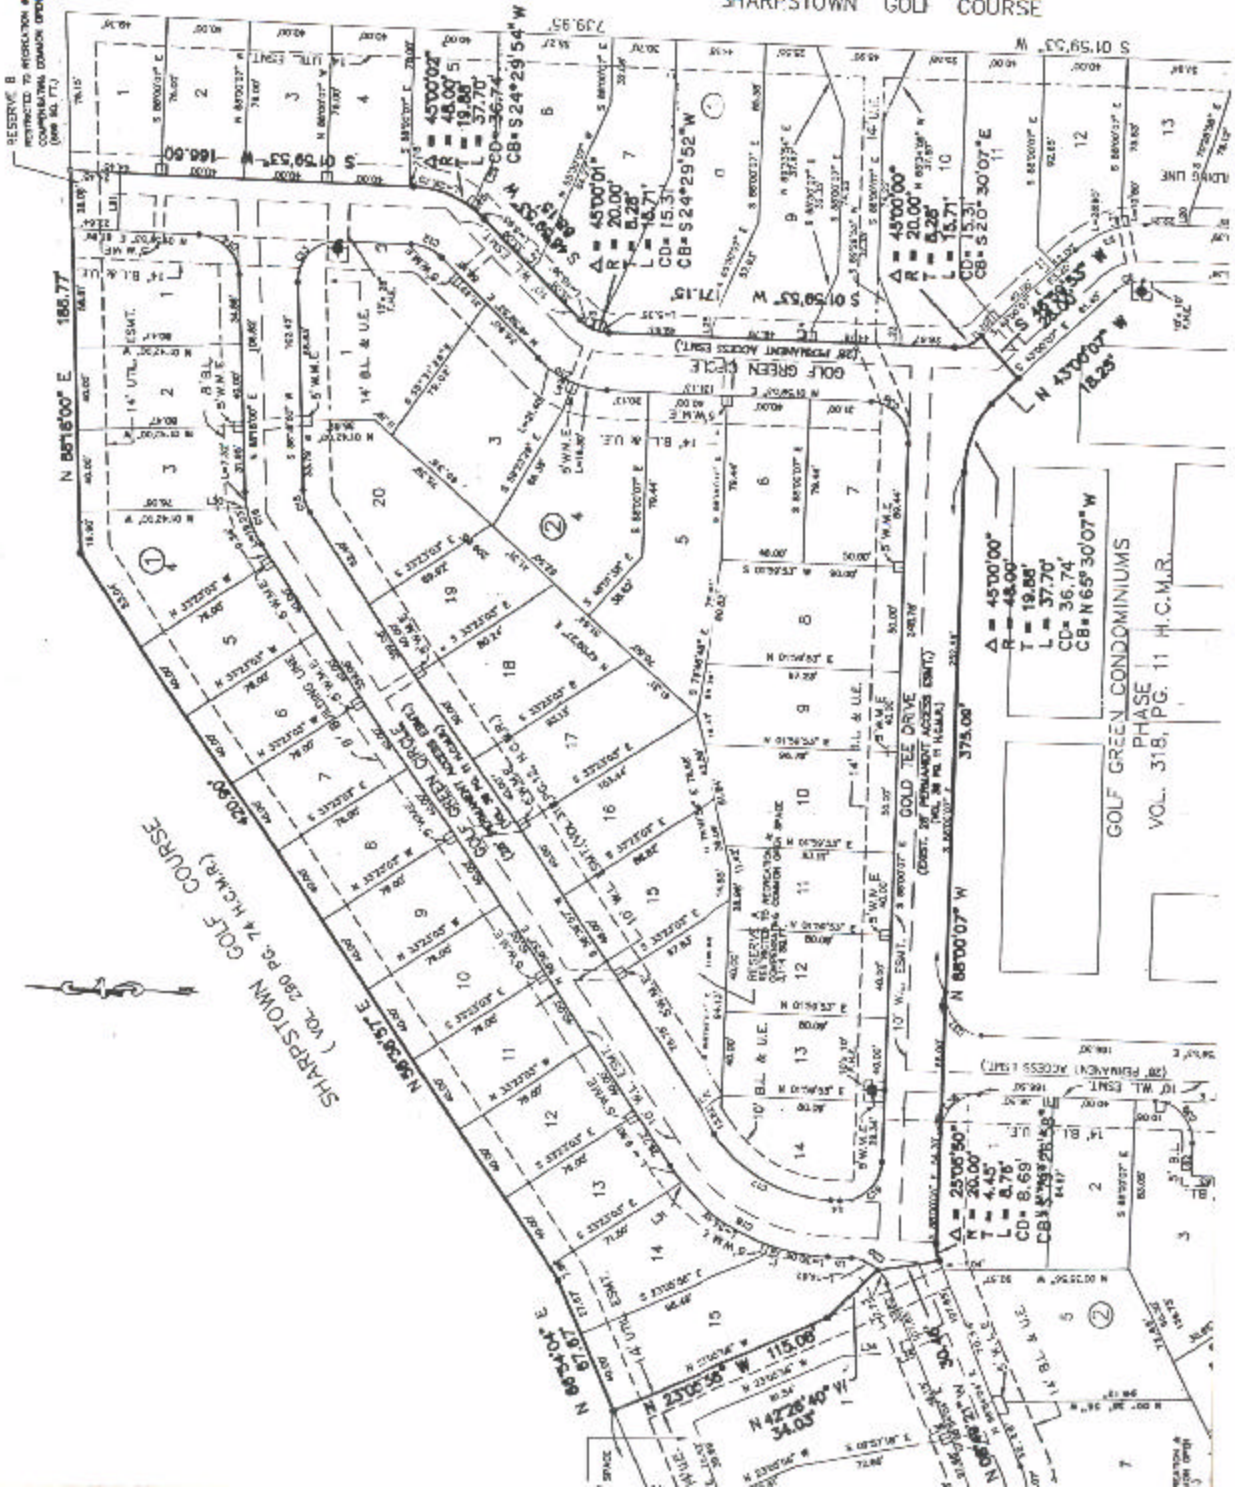

SHARPSTOWN GOLF COURSE

SHARPSTOWN GOLF COURSE
(VOL. 280 PG. 74 H.C.M.R.)

GOLF GREEN CONDOMINIUMS
PHASE 1 & II
VOL. 318, PG. 11 H.C.M.R.

GOLF GREEN CONDOMINIUMS
PHASE 1 & II
VOL. 318, PG. 11 H.C.M.R.